
 


TOTAL: 6,000 SQ.FT.
 OFFICE : 3,600 SQ.FT.
 W/H: 2,400 SQ.FT.

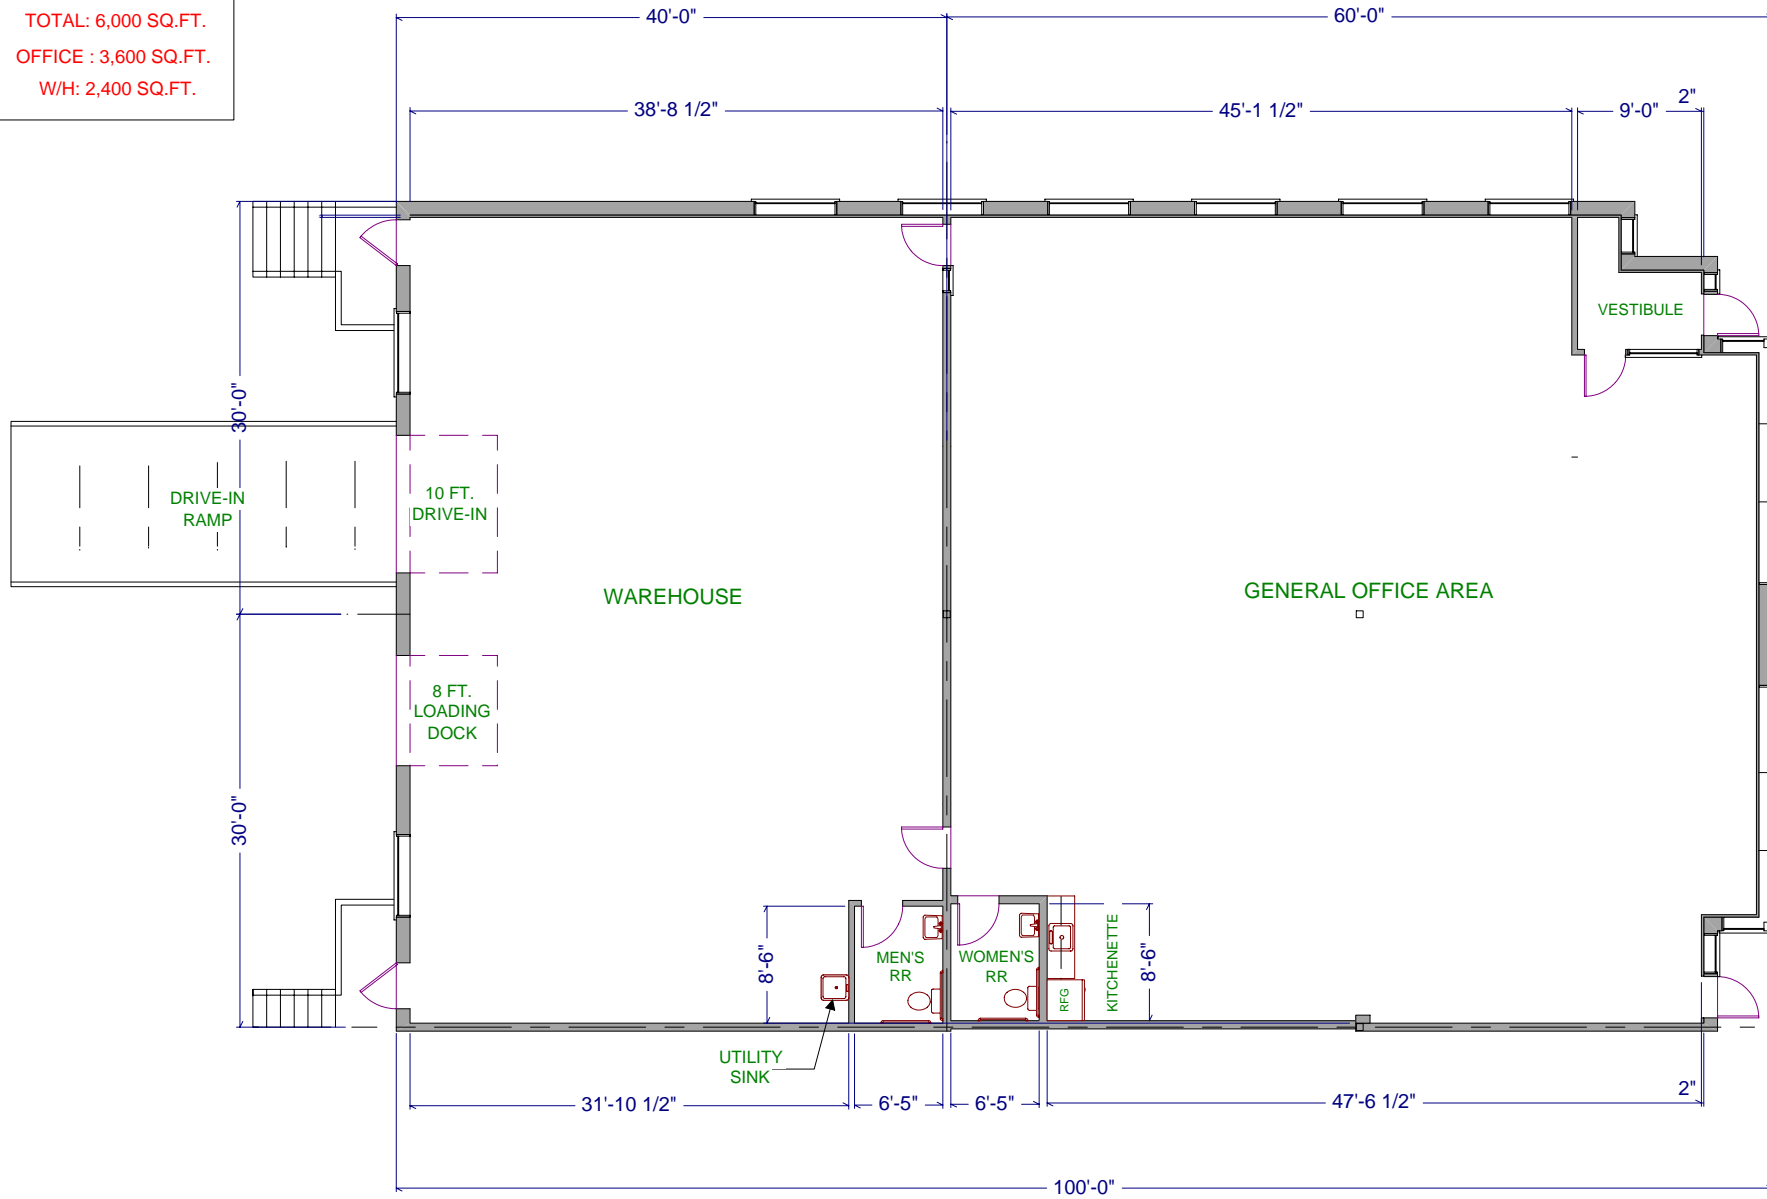

DESIGNED BY:
 DRAWN BY: FAITH HILE
 CHECKED BY:
 APPROVED BY:

ST. JOHN PROPERTIES, INC.
 1020 JAMES DRIVE, SUITE G
 HARTLAND, WI 53029

FLOOR PLAN / TENANT BUILDOUT FOR:
 THE CROSSING
 4001 FELLAND ROAD, SUITES L & M
 MADISON, WI 53718

PROJECT NO. DATE
 DRAWING NO. NEL4001L&M