


KEY PLAN
NOT TO SCALE

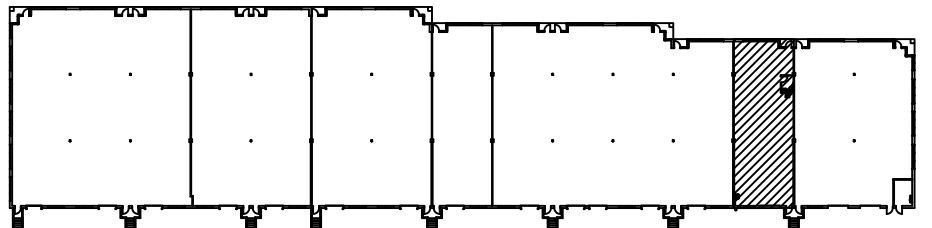

SCALE: 1/8" = 1'-0"
DRAWN: MJK
DATE: 6/23/09
CADFILE: 11515.
REVISIONS: BLDGA

11515 CRONRIDGE DRIVE
SUITE 'C'
OWINGS MILLS #4
OWINGS MILLS, MD 21117



ST. JOHN PROPERTIES, INC.
2560 LORD BALTIMORE DR.
BALTIMORE, MD 21244
OFFICE: 410-788-0100
FAX: 410-788-0851

FLOOR PLAN
TOTAL: 2,520 SQ. FT.
WHSE: 2,520 SQ. FT.

DRAWING NO.

1 OF 1