


KEY PLAN
NOT TO SCALE

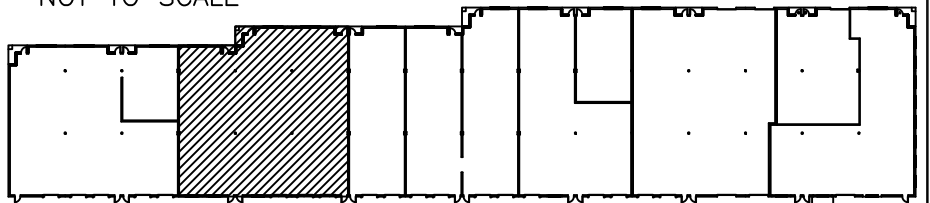

SCALE: NOT TO SCALE
DRAWN: MJK
DATE: 12/10/09
CADFILE: 114090M
REVISIONS:

11409 CRONHILL DRIVE
SUITES 'L - N'
OWINGS MILLS II
OWINGS MILLS, MD 21117



ST. JOHN PROPERTIES, INC.
2560 LORD BALTIMORE DR.
BALTIMORE, MD 21244
OFFICE: 410-788-0100
FAX: 410-788-0851

FLOOR PLAN
TOTAL: 7,800 SQ. FT.
OFFICE: 5,164 SQ. FT.
WHSE: 2,636 SQ. FT.

DRAWING NO.

1 OF 1