


KEY PLAN
NOT TO SCALE

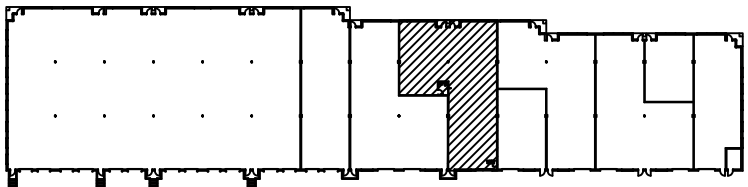

SCALE: 1/8" = 1'-0"
DRAWN: MJK
DATE: 9/10/09
CADFILE: 2505LORD
REVISIONS:

2505 LORD BALTIMORE DRIVE
SUITES 'F & G (FRONT)'
WINDSOR CORPORATE CENTER
BALTIMORE, MD 21244



ST. JOHN PROPERTIES, INC.
2560 LORD BALTIMORE DR.
BALTIMORE, MD 21244
OFFICE: 410-788-0100
FAX: 410-788-0851

FLOOR PLAN
TOTAL: 4,140 SQ. FT.
WHSE: 4,140 SQ. FT.

DRAWING NO.
1 OF 1