


KEY PLAN  
NOT TO SCALE

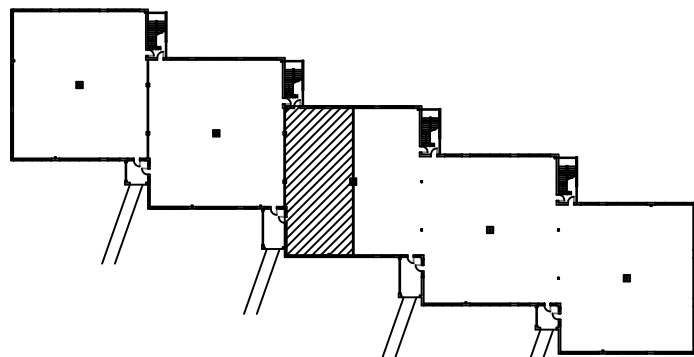

SCALE: 1/8" = 1'-0"  
 DRAWN: MJK  
 DATE: 1/5/11  
 CADFILE: 53LOVE2  
 REVISIONS:

53 LOVETON CIRCLE  
 SUITE '203'  
 LOVETON CENTER  
 SPARKS GLENCOE, MD 21152



ST. JOHN PROPERTIES, INC.  
 2560 LORD BALTIMORE DR.  
 BALTIMORE, MD 21244  
 OFFICE: 410-788-0100  
 FAX: 410-788-0851

FLOOR PLAN  
 TOTAL: 2,550 SQ. FT.

DRAWING NO.

1 OF 1