


KEY PLAN  
NOT TO SCALE

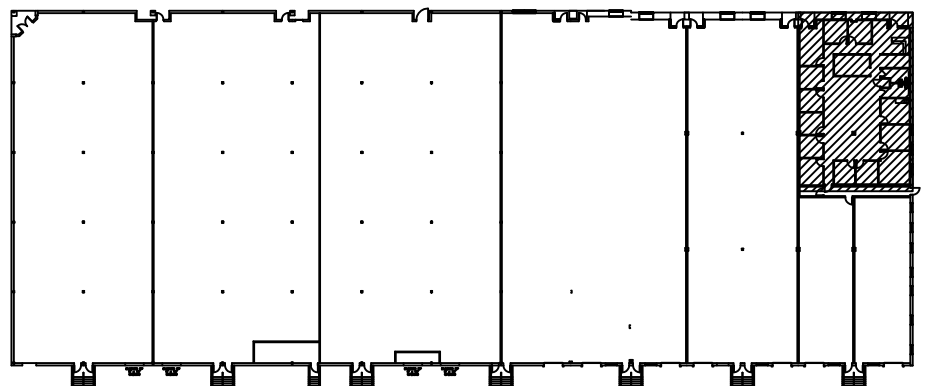

SCALE: 1/8"=1'-0"  
DRAWN: MJK  
DATE: 9/10/09  
CADFILE: 10626YRN  
REVISIONS:

10626 YORK ROAD  
SUITES 'A-B'  
YORK RIDGE CENTER NORTH  
COCKEYSVILLE, MD 21030



ST. JOHN PROPERTIES, INC.  
2560 LORD BALTIMORE DR.  
BALTIMORE, MD 21244  
OFFICE: 410-788-0100  
FAX: 410-788-0851

FLOOR PLAN  
TOTAL: 3,700 SQ. FT.  
OFFICE: 3,700 SQ. FT.

DRAWING NO.

1 OF 1