




SCALE: NOT TO SCALE
 DRAWN: MWK
 DATE: 11/11/11
 CADFILE: 10626YRN
 REVISIONS: 1/11/11

10626 YORK ROAD
 SUITES 'C - G'
 YORKRIDGE CENTER NORTH
 COCKEYSVILLE, MD 21030



ST. JOHN PROPERTIES, INC.
 2560 LORD BALTIMORE DR.
 BALTIMORE, MD 21244
 OFFICE: 410-788-0100
 FAX: 410-788-0851

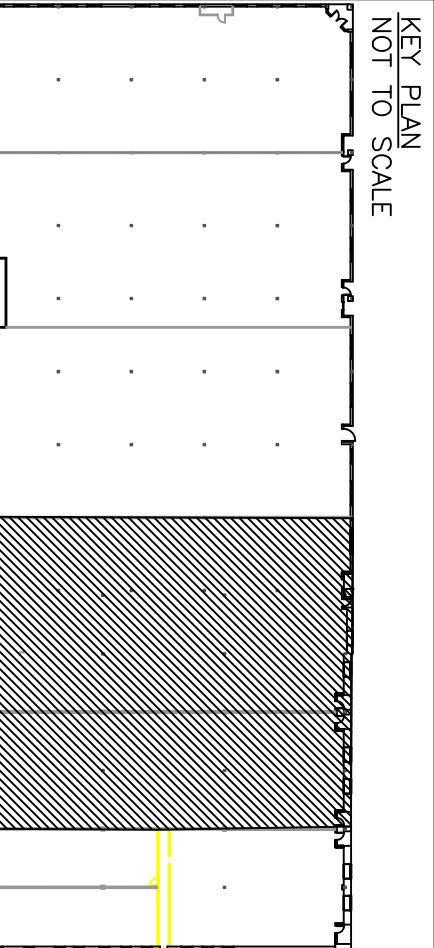

FLOOR PLAN
 TOTAL: 19,456 SQ. FT
 OFFICE: 15,463 SQ. FT
 WHSE: 3,993 SQ. FT

DRAWING NO.
 1 OF 1