


KEY PLAN
NOT TO SCALE

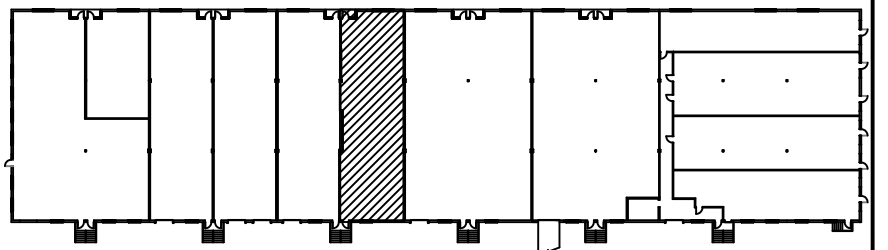

SCALE: 1/8"=1'-0"
DRAWN: MJK
DATE: 11/11/11
CADFILE: 10540YRN
REVISIONS:

10540 YORK ROAD
SUITE 'H'
YORKRIDGE CENTER NORTH
COCKEYSVILLE, MD 21030



ST. JOHN PROPERTIES, INC.
2560 LORD BALTIMORE DR.
BALTIMORE, MD 21244
OFFICE: 410-788-0100
FAX: 410-788-0851

FLOOR PLAN
3,000 SQ. FT.

DRAWING NO.
1 OF 1