


KEY PLAN
NOT TO SCALE

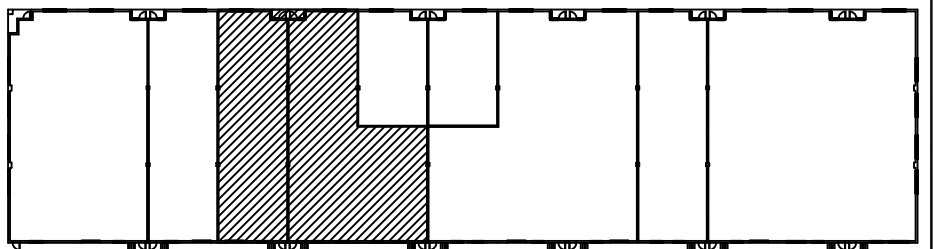

SCALE: 3/32" = 1'-0"
DRAWN: MJK
DATE: 3/24/11
CADFILE: 1840YRCS
REVISIONS:

1840 YORK ROAD
SUITES 'D-F(rear)'
YORKRIDGE CENTER SOUTH
TIMONIUM, MD 21093



ST. JOHN PROPERTIES, INC.
2560 LORD BALTIMORE DR.
BALTIMORE, MD 21244
OFFICE: 410-788-0100
FAX: 410-788-0851

FLOOR PLAN
7,500 SQ. FT.

DRAWING NO.

1 OF 1