


KEY PLAN
NOT TO SCALE

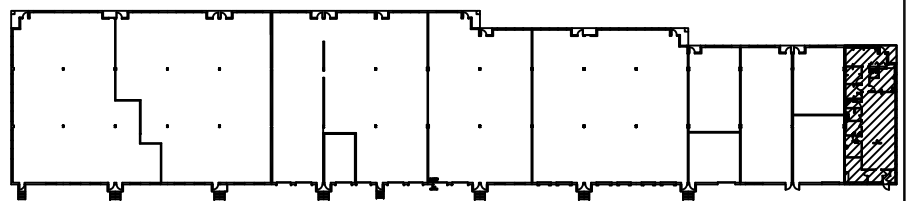

SCALE: 1/8"=1'-0"
DRAWN: CET
DATE: 9/4/08
CADFILE: 100-166R
REVISIONS: 4/22/09

100 BUSINESS CENTER DR.
REISTERSTOWN BUSINESS CENTER
REISTERSTOWN, MD 21136



ST. JOHN PROPERTIES, INC.
2560 LORD BALTIMORE DR.
BALTIMORE, MD 21244
OFFICE: 410-788-0100
FAX: 410-788-0851

FLOOR PLAN
TOTAL: 2,400 SQ. FT.
OFFICE: 1,790 SQ. FT.
WHSE: 610 SQ. FT.

DRAWING NO.

1 OF 1