


KEY PLAN  
NOT TO SCALE

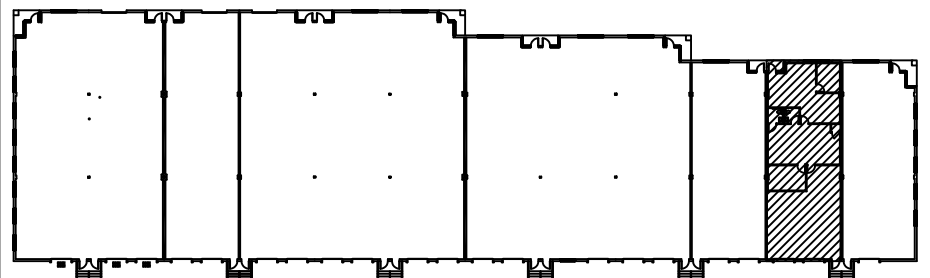

SCALE: 1/8"=1'-0"  
DRAWN: MJK  
DATE: 12/29/09  
CADFILE: 7520BWI  
REVISIONS:

7520 CONNELLEY DRIVE  
SUITE 'B'  
BWI #11  
HANOVER, MD 21076



ST. JOHN PROPERTIES, INC.  
2560 LORD BALTIMORE DR.  
BALTIMORE, MD 21244  
OFFICE: 410-788-0100  
FAX: 410-788-0851

FLOOR PLAN  
TOTAL: 2,400 SQ. FT.  
OFFICE: 1,337 SQ. FT.  
WHSE: 1,063 SQ. FT.

DRAWING NO.

1 OF 1