


KEY PLAN
NOT TO SCALE

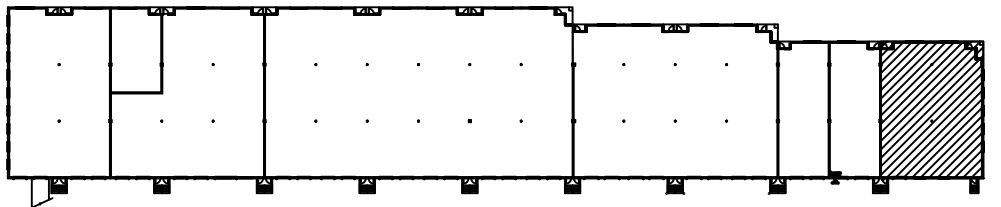

SCALE: 1/8"=1'-0"
DRAWN: MJK
DATE: 3/25/09
CADFILE: 7525BWI
REVISIONS: 9/17/10

7525 CONNELLEY DRIVE
SUITES 'A & B'
BWI #8
HANOVER, MD 21076



ST. JOHN PROPERTIES, INC.
2560 LORD BALTIMORE DR.
BALTIMORE, MD 21244
OFFICE: 410-788-0100
FAX: 410-788-0851

FLOOR PLAN
TOTAL: 4,800 SQ. FT.
OFFICE: 4,800 SQ. FT.

DRAWING NO.

1 OF 1