


KEY PLAN
NOT TO SCALE

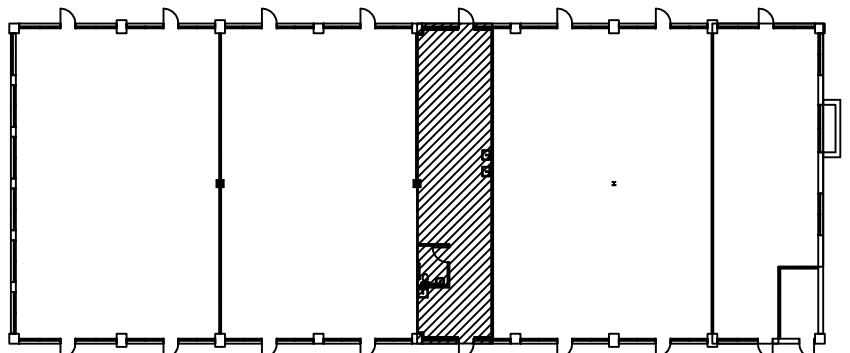

SCALE: 1/8"=1'-0"
DRAWN: MJK
DATE: 10/19/09
CADFILE:910CROM
WELLPARKDRIVE
REVISIONS:

910 CROMWELL PARK DRIVE
SUITE '104'
CROMWELL BUSINESS PARK
GLEN BURNIE, MD 21061



ST. JOHN PROPERTIES, INC.
2560 LORD BALTIMORE DR.
BALTIMORE, MD 21244
OFFICE: 410-788-0100
FAX: 410-788-0851

FLOOR PLAN
TOTAL: 1,004 SQ. FT.

DRAWING NO.

1 OF 1