


KEY PLAN  
NOT TO SCALE

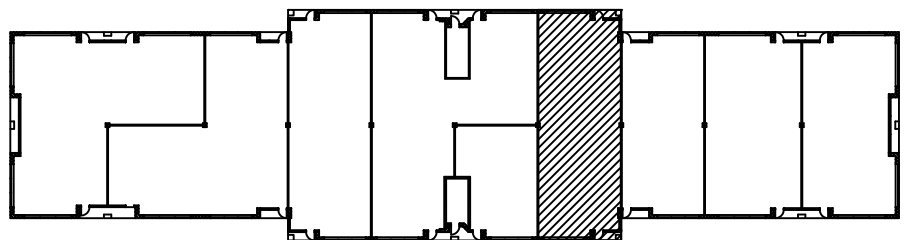

SCALE: 1/8"=1'-0"  
DRAWN: AMF  
DATE: 6/29/05  
CADFILE: 605GLOBAL  
REVISIONS: M

605 GLOBAL WAY  
SUITES '112 & 113'  
BWI TECHNOLOGY PARK  
LINTHICUM, MD 21090



ST. JOHN PROPERTIES, INC.  
2560 LORD BALTIMORE DR.  
BALTIMORE, MD 21244  
OFFICE: 410-788-0100  
FAX: 410-788-0851

FLOOR PLAN  
TOTAL: 2,490 SQ. FT.

DRAWING NO.

1 OF 1