


KEY PLAN  
NOT TO SCALE

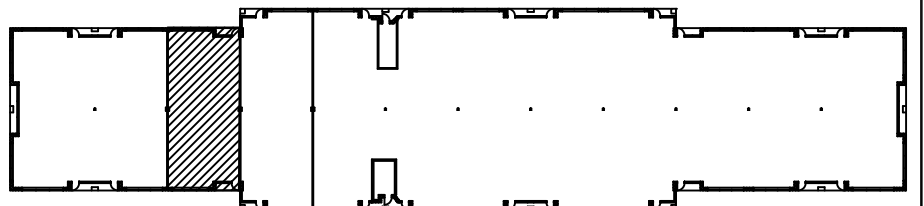

SCALE: 1/8"=1'-0"  
DRAWN: MJK  
DATE: 4/26/10  
CADFILE:609GLOBAL  
REVISIONS:

601 GLOBAL WAY  
SUITES '104 - 105'  
BWI TECHNOLOGY PARK  
LINTHICUM, MD 21090



ST. JOHN PROPERTIES, INC.  
2560 LORD BALTIMORE DR.  
BALTIMORE, MD 21244  
OFFICE: 410-788-0100  
FAX: 410-788-0851

FLOOR PLAN  
TOTAL: 2,010 SQ. FT.

DRAWING NO.

1 OF 1