


KEY PLAN
NOT TO SCALE

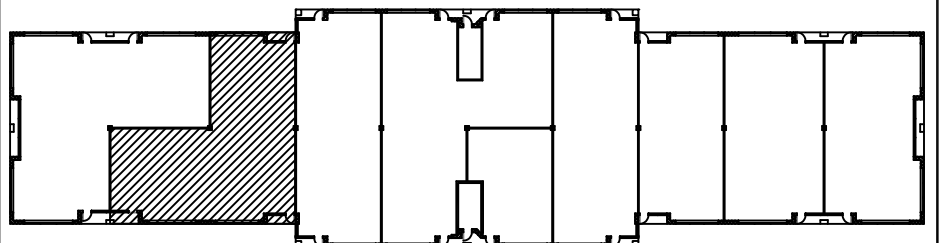

SCALE: 1/8"=1'-0"
DRAWN: MJK
DATE: 8/27/10
CADFILE: 605GLOBAL
REVISIONS: M

605 GLOBAL WAY
SUITES '103 -105'
BWI TECHNOLOGY PARK
LINTHICUM, MD 21090



ST. JOHN PROPERTIES, INC.
2560 LORD BALTIMORE DR.
BALTIMORE, MD 21244
OFFICE: 410-788-0100
FAX: 410-788-0851

FLOOR PLAN
TOTAL: 3,183 SQ. FT.

DRAWING NO.

1 OF 1