


KEY PLAN
NOT TO SCALE

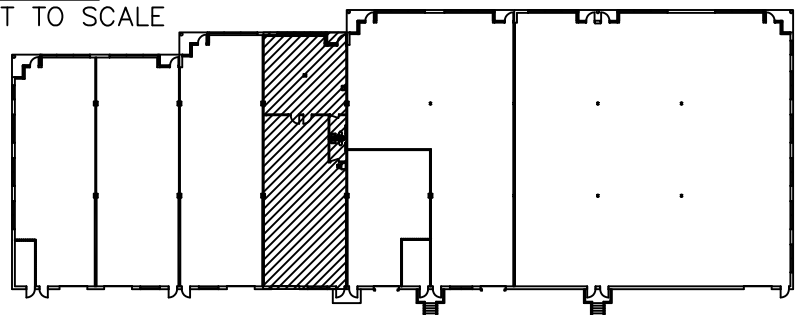

SCALE: 1/8"=1'-0"
DRAWN: CET
DATE: 4/17/09
CADFILE#931TELSAF
REVISIONS: 5/7/09

4931 TELSA DRIVE
SUITE 'C'
MD SCIENCE & TECH. PARK
BOWIE, MD 20715



ST. JOHN PROPERTIES, INC.
2560 LORD BALTIMORE DR.
BALTIMORE, MD 21244
OFFICE: 410-788-0100
FAX: 410-788-0851

FLOOR PLAN
TOTAL: 2,760 SQ. FT
OFFICE: 946 SQ. FT
WHSE: 1,814 SQ. FT

DRAWING NO.

1 OF 1