


I

I

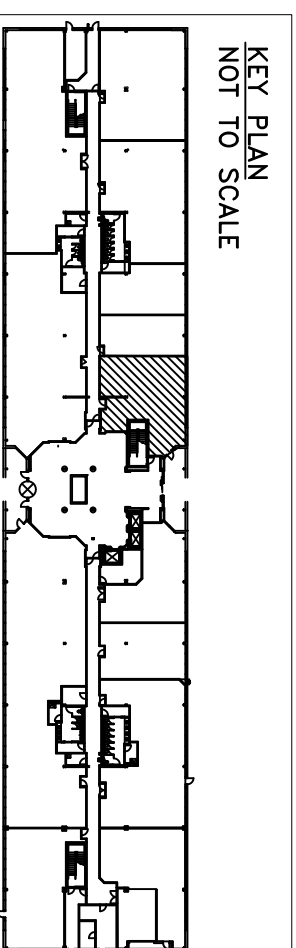

SCALE: 1/8"=1'-0"  
DRAWN: MJK  
DATE: 4/1/10  
CADFILE: FIRST FLOOR  
REVISIONS:

16701 MELFORD DRIVE  
FIRST FLOOR - SUITE '121'  
MARYLAND SCIENCE & TECHNOLOGY PARK  
BOWIE, MD 20715



ST. JOHN PROPERTIES, INC.  
2560 LORD BALTIMORE DR.  
BALTIMORE, MD 21244  
OFFICE: 410-788-0100  
FAX: 410-788-0851

FLOOR PLAN  
TOTAL: 1,884 SQ. FT.

DRAWING NO.

1 OF 1