


KEY PLAN:  
NOT TO SCALE

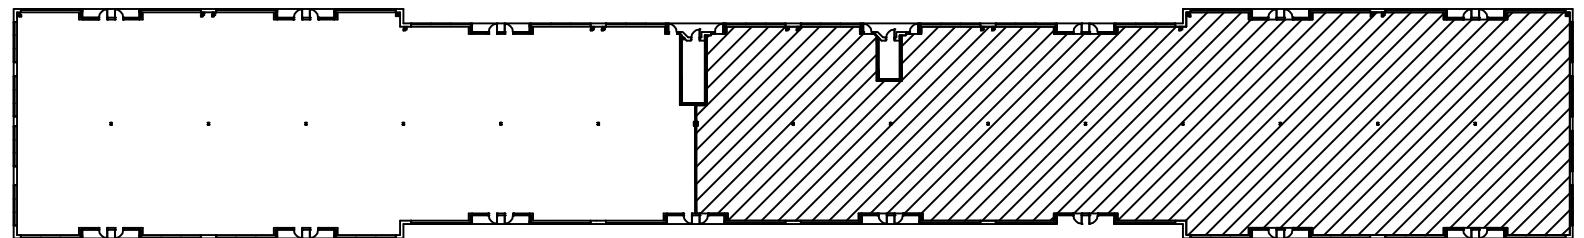

SCALE: NOT TO SCALE  
DRAWN: MEP  
DATE: 6/20/2011  
CADFILE: 435L

REVISIONS:

SUITES 113 - 131  
435 WILLIAMS COURT  
BUILDING 'L'  
BALTIMORE CROSSROADS @ 95  
WHITE MARSH, MD 21220



ST. JOHN PROPERTIES, INC.  
2560 LORD BALTIMORE DR.  
BALTIMORE, MD 21244  
OFFICE: 410-788-0100  
FAX: 410-788-0851

FLOOR PLAN  
TOTAL: 22,743 SQ. FT.

DRAWING NO.

1 OF 1