

SCALE: NTS
 DRAWN: MJK
 DATE: 9/8/11
 CADFILE: 111ben1
 REVISIONS:


1111 BENFIELD BLVD.
 SUITES '100 - 111 & 113'
 I-97
 MILLERSVILLE, MD 21108



ST. JOHN
 PROPERTIES

ST. JOHN PROPERTIES, INC.
 2560 LORD BALTIMORE DR.
 BALTIMORE, MD 21244
 OFFICE: 410-788-0100
 FAX: 410-788-0851

FLOOR PLAN
 TOTAL: 16,575 SQ. FT.

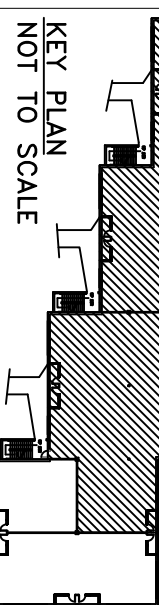

DRAWING NO.

1 OF 1