


KEY PLAN
NOT TO SCALE

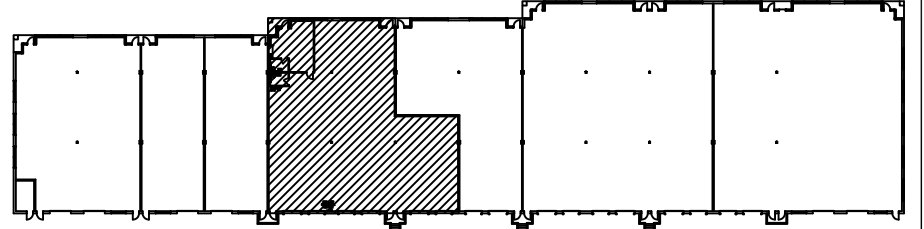

SCALE: NOT TO SCALE
 DRAWN: MJK
 DATE: 1/7/10
 CADFILE: 7180TROY
 REVISIONS:

7180 TROY HILL DRIVE
 SUITES 'E - G (REAR)'
 TROY HILL
 ELKRIDGE, MD 21075



ST. JOHN PROPERTIES, INC.
 2560 LORD BALTIMORE DR.
 BALTIMORE, MD 21244
 OFFICE: 410-788-0100
 FAX: 410-788-0851

FLOOR PLAN
 TOTAL: 6,900 SQ. FT.
 OFFICE: 478 SQ. FT.
 WHSE: 6,422 SQ. FT.

DRAWING NO.
 1 OF 1