

LEPHONE  
JANITOR  
CLOSET


SCALE: 1/8"=1'-0"  
DRAWN: M/A  
DATE: 5/28/08  
CADFILE: 810-3  
REVISIONS: 4/21/09

810 GLENEAGLES COURT  
SUITE '304'  
CROMWELL CENTER  
TOWSON, MD 21286



ST. JOHN PROPERTIES, INC.  
2560 LORD BALTIMORE DR.  
BALTIMORE, MD 21244  
OFFICE: 410-788-0100  
FAX: 410-788-0851

KEY PLAN  
NOT TO SCALE

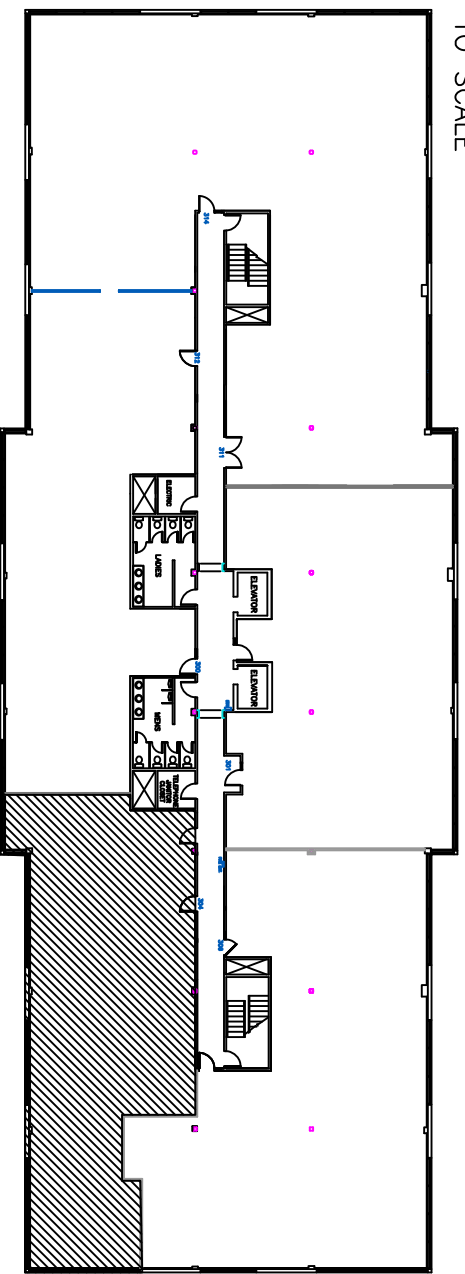

FLOOR PLAN  
3,010 SQ. FT.

DRAWING NO.  
1 OF 1