



KEY PLAN
NOT TO SCALE

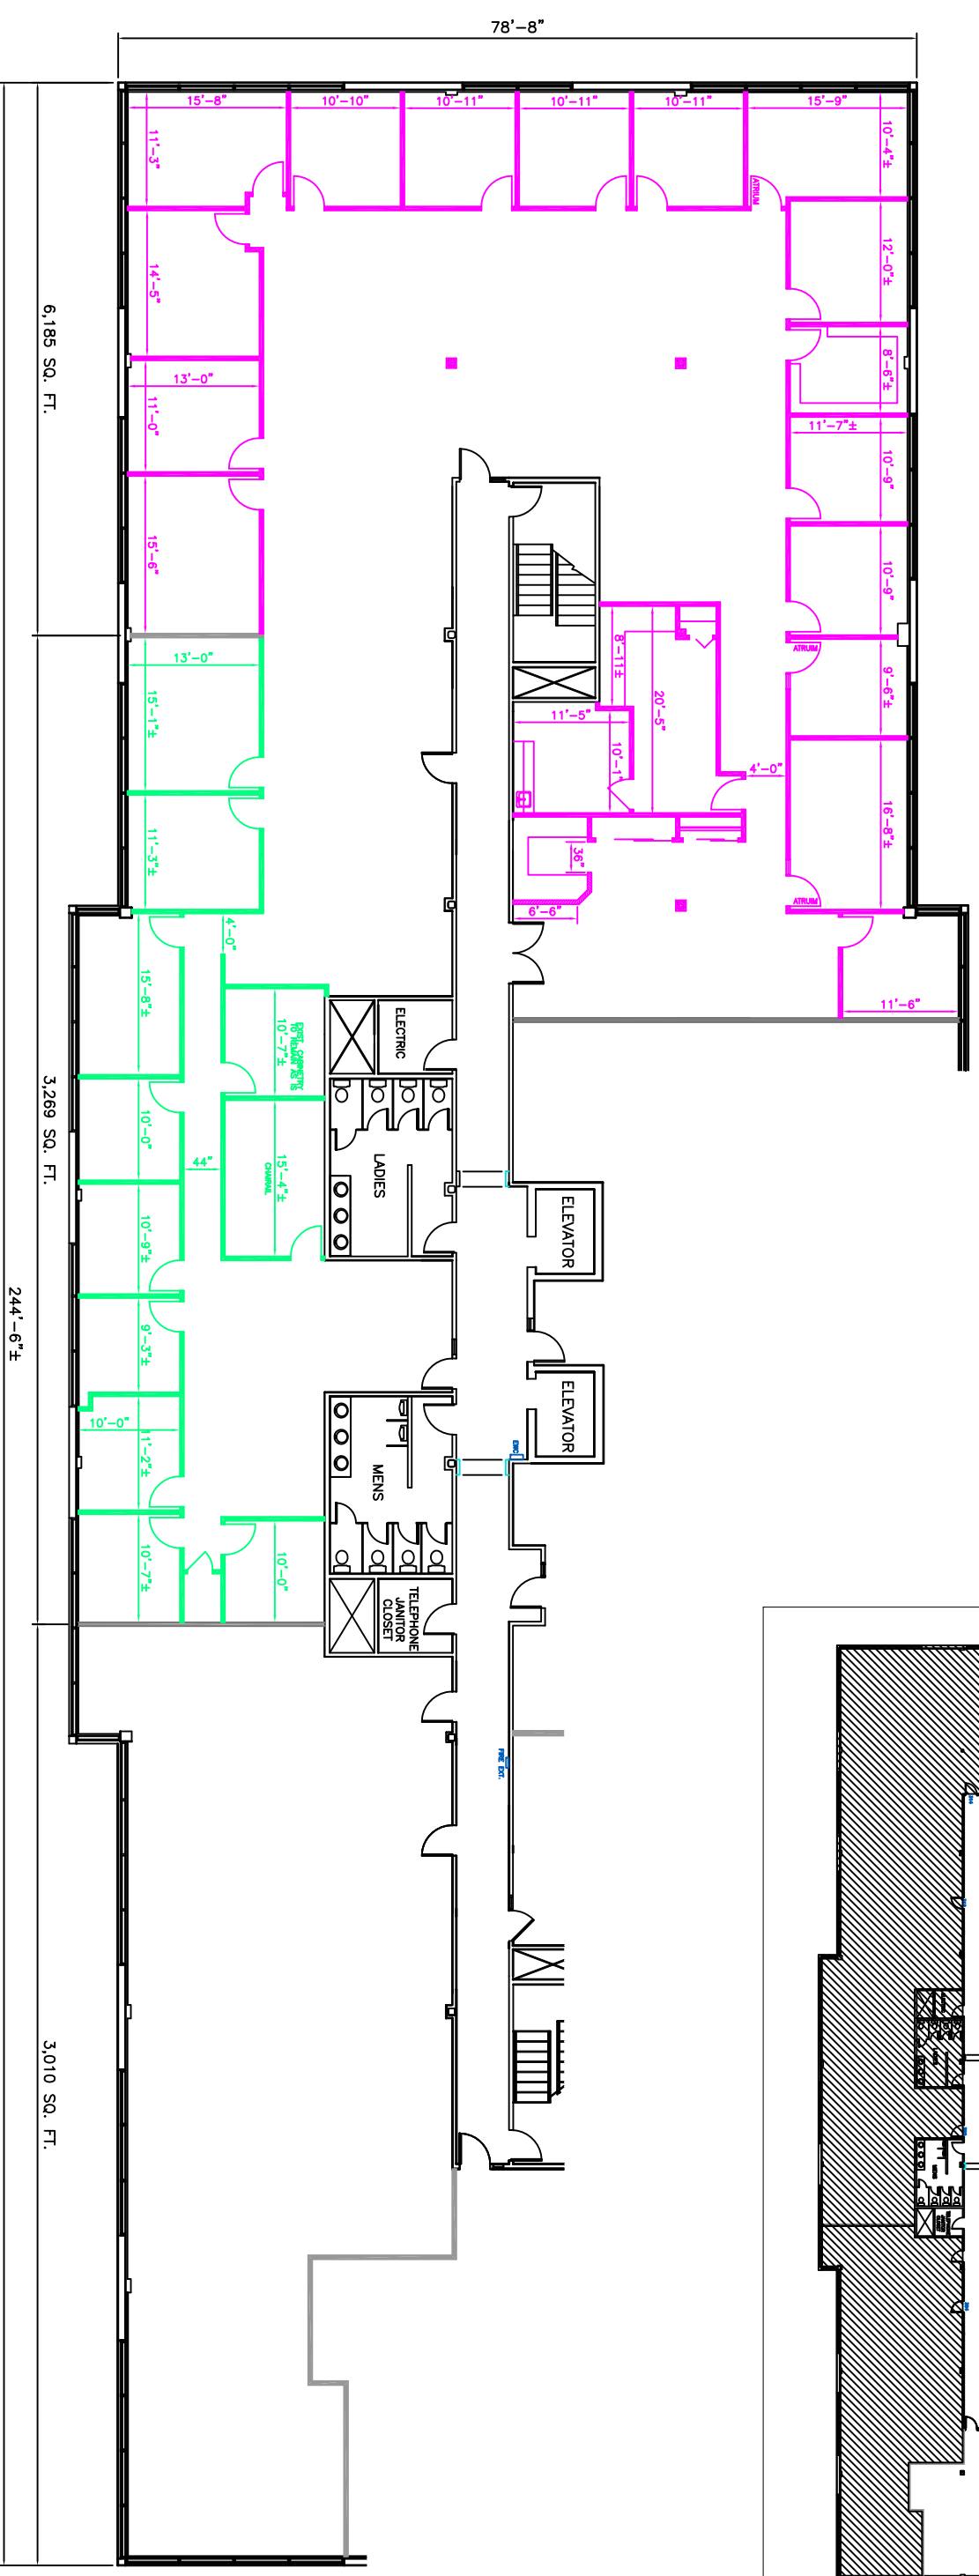

SCALE: NOT TO SCALE
DRAWN: MJK
DATE: 4/21/09
CADFILE: 810-3
REVISIONS: 4/15/10

810 GLENEAGLES COURT
SUITES 300-304, 311 - 314
CROMWELL CENTER
TOWSON, MD 21286

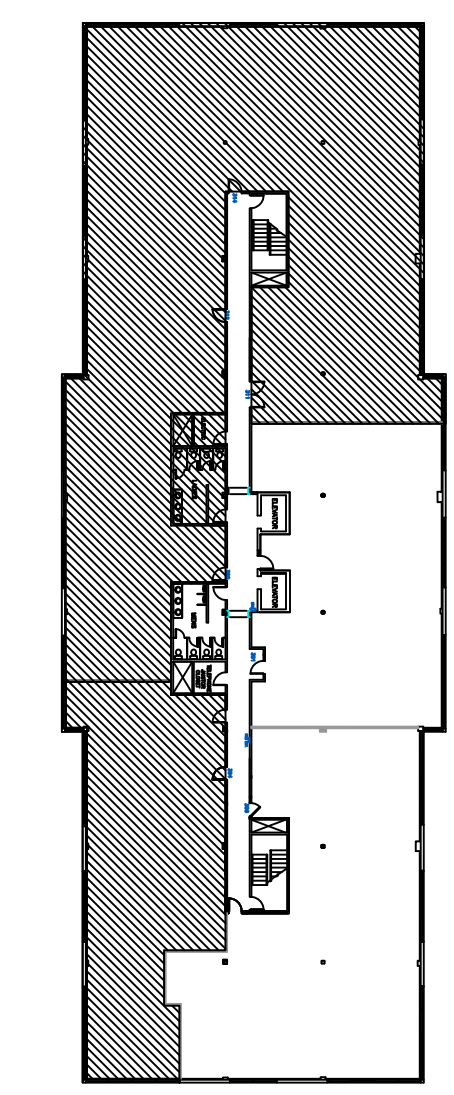

ST. JOHN PROPERTIES, INC.
2560 LORD BALTIMORE DR.
BALTIMORE, MD 21244
OFFICE: 410-788-0100
FAX: 410-788-0851

FLOOR PLAN
12,464 SQ. FT.

DRAWING NO.

1 OF 1