


KEY PLAN  
NOT TO SCALE

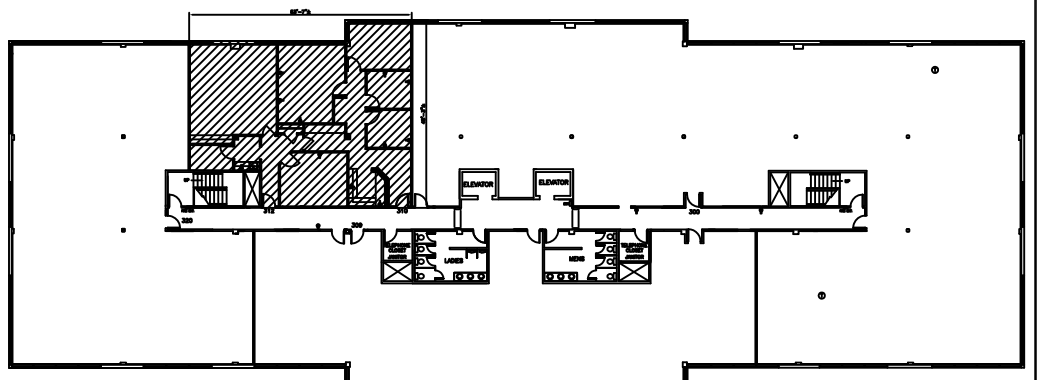

SCALE: 1/8"=1'-0"  
DRAWN:MJK  
DATE: 9/24/09  
CADFILE:809-3  
REVISIONS:

809 GLENEAGLES COURT  
SUITE '310'  
CROMWELL CENTER  
TOWSON, MD 21286



ST. JOHN PROPERTIES, INC.  
2560 LORD BALTIMORE DR.  
BALTIMORE, MD 21244  
OFFICE: 410-788-0100  
FAX: 410-788-0851

FLOOR PLAN  
TOTAL: 2,281 SQ. FT.

DRAWING NO.  
1 OF 1