


KEY PLAN  
NOT TO SCALE

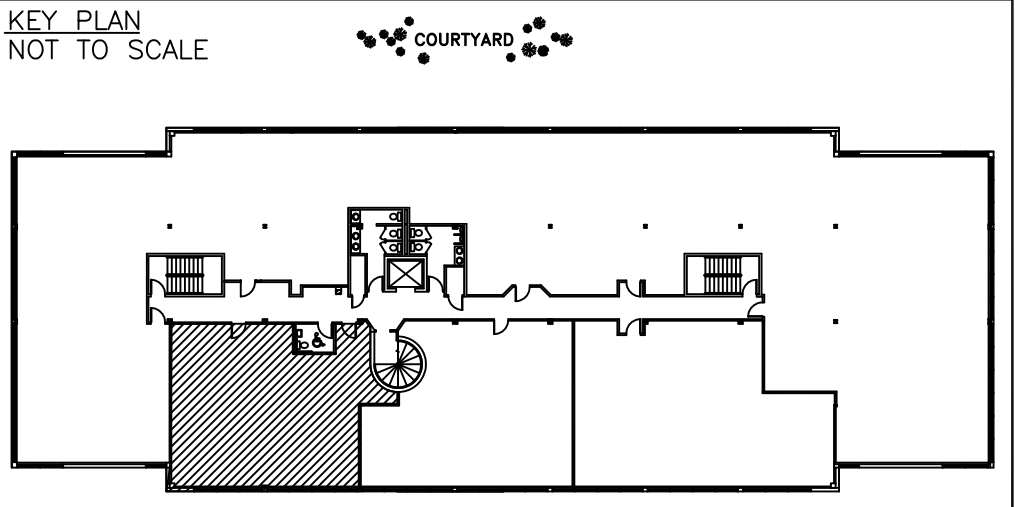

SCALE: 1/8"=1'-0"  
DRAWN: MJK  
DATE: 7/23/08  
CADFILE: 600.OXFORD2  
REVISIONS: 4/16/10

8600 LA SALLE RD, STE '623'  
OXFORD BUILDING - 2ND FLOOR  
MARYLAND EXECUTIVE PARK  
TOWSON, MD 21286



ST. JOHN PROPERTIES, INC.  
2560 LORD BALTIMORE DR.  
BALTIMORE, MD 21244  
OFFICE: 410-788-0100  
FAX: 410-788-0851

FLOOR PLAN  
1,553 SQ. FT.

DRAWING NO.  
1 OF 1