


SUITES 118 - 120
2,606 SQ. FT.

SUITES 116 - 117
802 SQ. FT.

SUITE 114 - 115
1,547 SQ. FT.

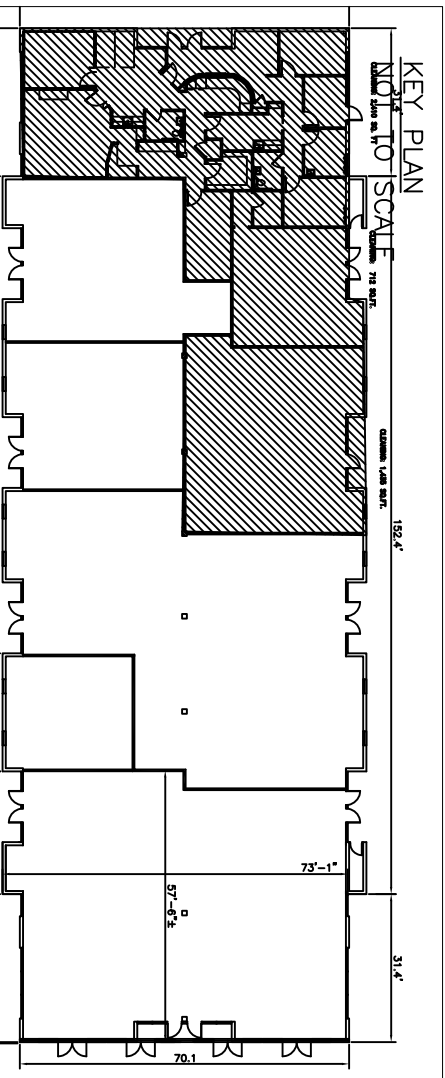

SCALE: 3/32"=1'-0"
DRAWN: MKK
DATE: 4/2/09
CADFILE: 100.POTOMAC
REVISIONS: 12/9/09

8600 LA SALLE ROAD, SUITES '114 - 120'
POTOMAC BUILDING
MARYLAND EXECUTIVE PARK
TOWSON, MD 21286



ST. JOHN PROPERTIES, INC.
2560 LORD BALTIMORE DR.
BALTIMORE, MD 21244
OFFICE: 410-788-0100
FAX: 410-788-0851

FLOOR PLAN
TOTAL: 4,955 SQ. FT.

DRAWING NO.

1 OF 1