
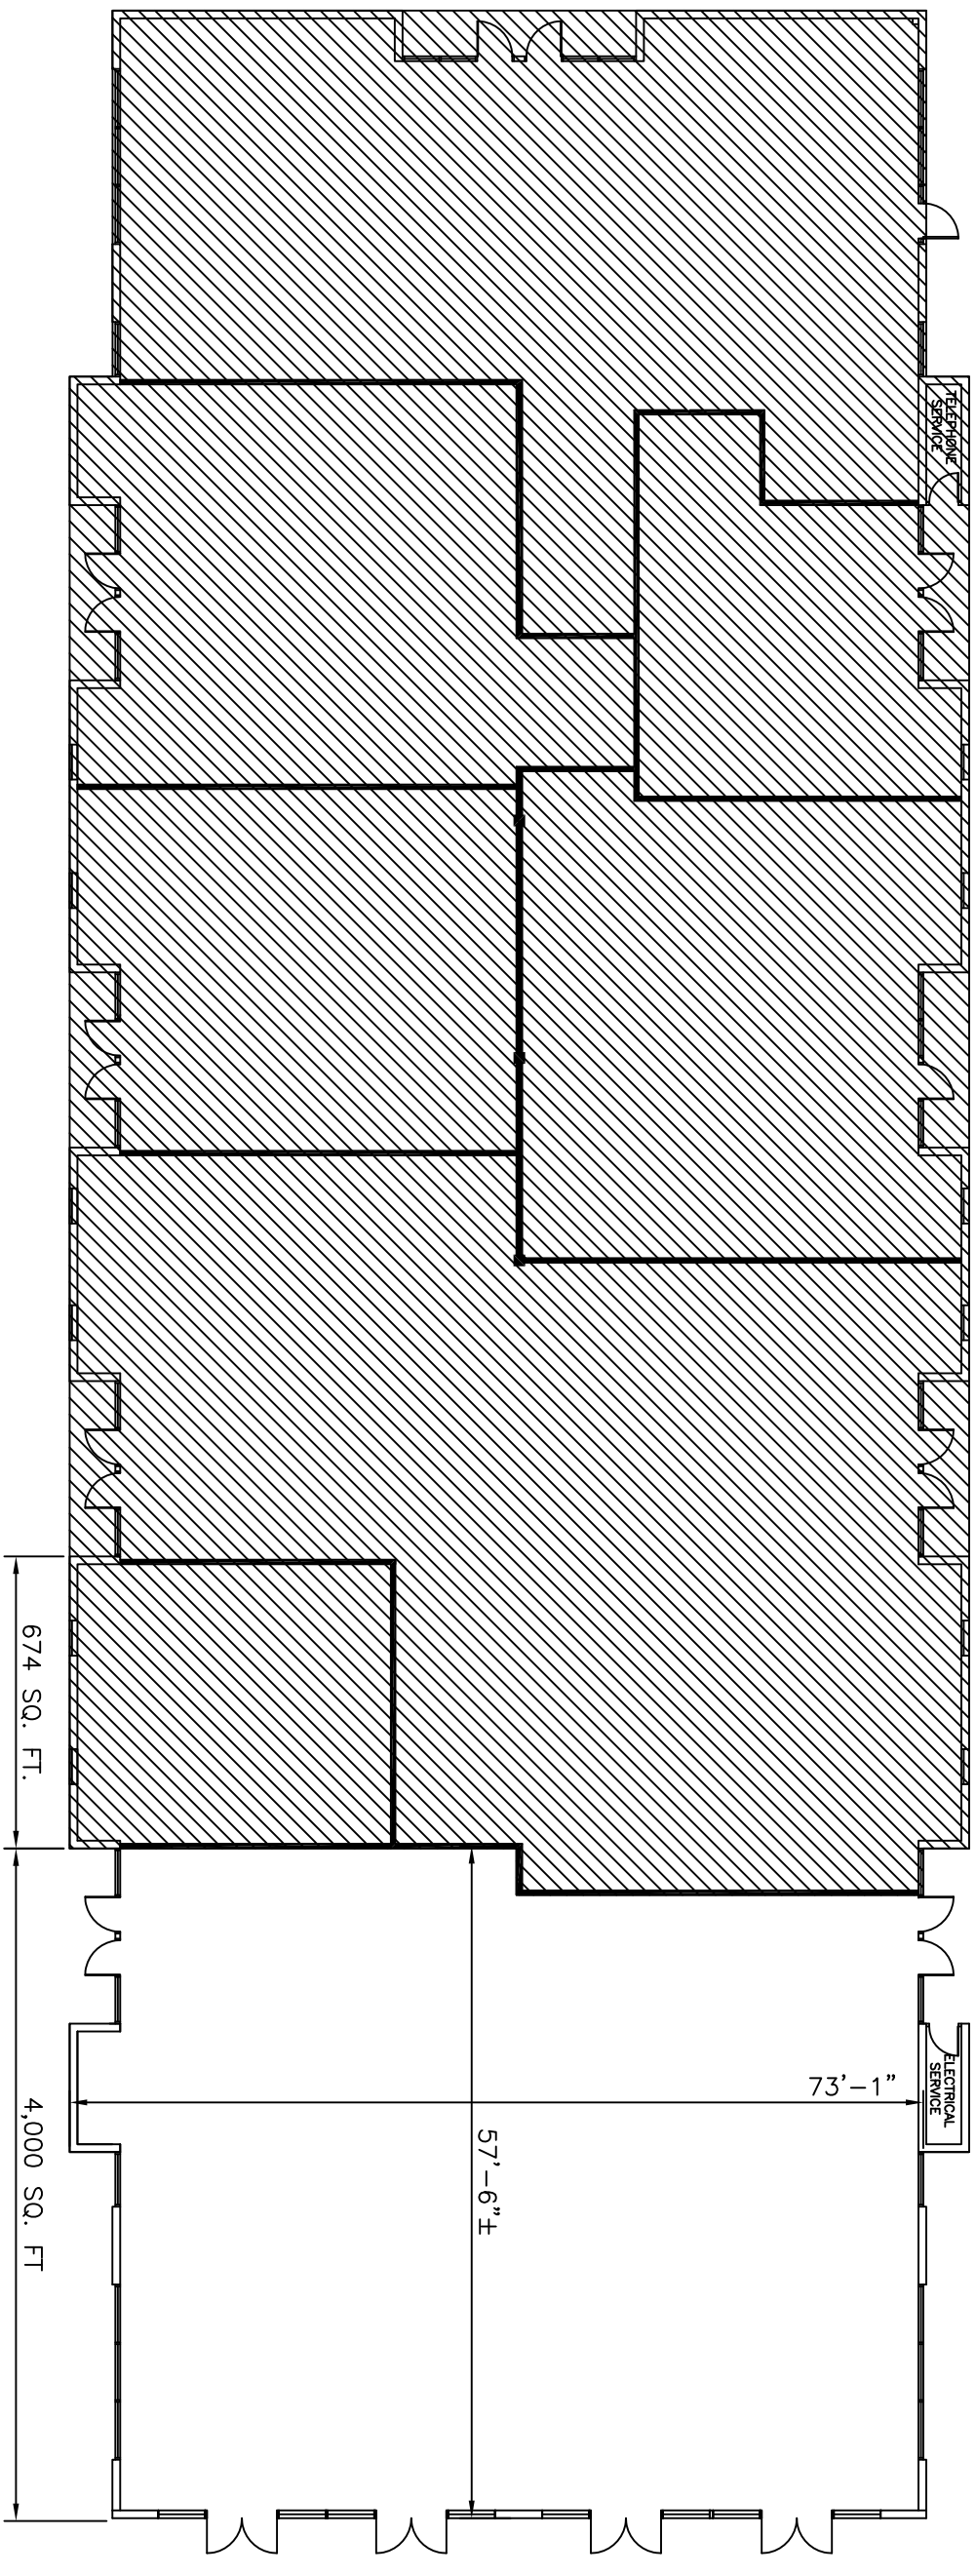



**COURTYARD**

SCALE: 1/16"=1'-0"  
 DRAWN: MKK  
 DATE: 11/30/09  
 CADFILE: 100.POTOMAC  
 REVISIONS:

8600 LA SALLE ROAD  
 POTOMAC BUILDING  
 MARYLAND EXECUTIVE PARK  
 TOWSON, MD 21286

 

**ST. JOHN**  
 PROPERTIES

ST. JOHN PROPERTIES, INC.  
 2560 LORD BALTIMORE DR.  
 BALTIMORE, MD 21244  
 OFFICE: 410-788-0100  
 FAX: 410-788-0851

OVERALL FLOOR PLAN

DRAWING NO.

1 OF 1