


KEY PLAN
NOT TO SCALE

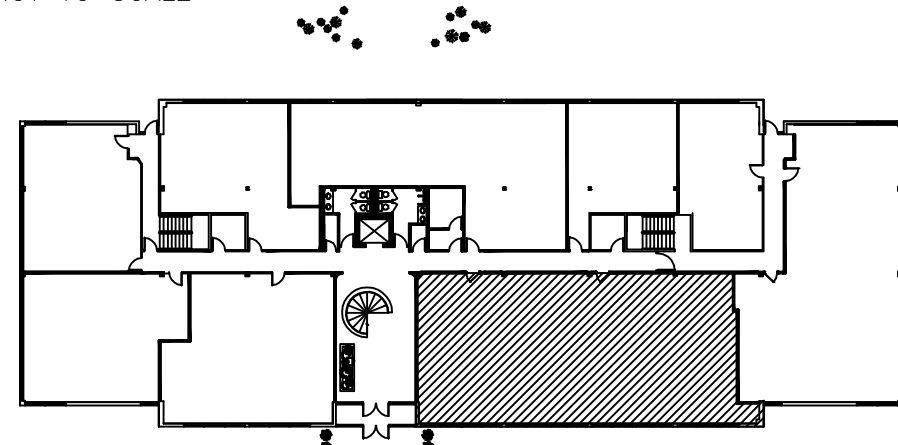

SCALE: 1/8"=1'-0"
DRAWN: MEP
DATE: 6/30/2011
CADFILE:600.OXFORD1
REVISIONS:

8600 LA SALLE ROAD, SUITE '600'
OXFORD BUILDING - FIRST FLOOR
MARYLAND EXECUTIVE PARK
TOWSON, MD 21286



ST. JOHN PROPERTIES, INC.
2560 LORD BALTIMORE DR.
BALTIMORE, MD 21244
OFFICE: 410-788-0100
FAX: 410-788-0851

FLOOR PLAN
TOTAL: 2,996 SQ. FT.

DRAWING NO.
1 OF 1