


KEY PLAN:  
NOT TO SCALE

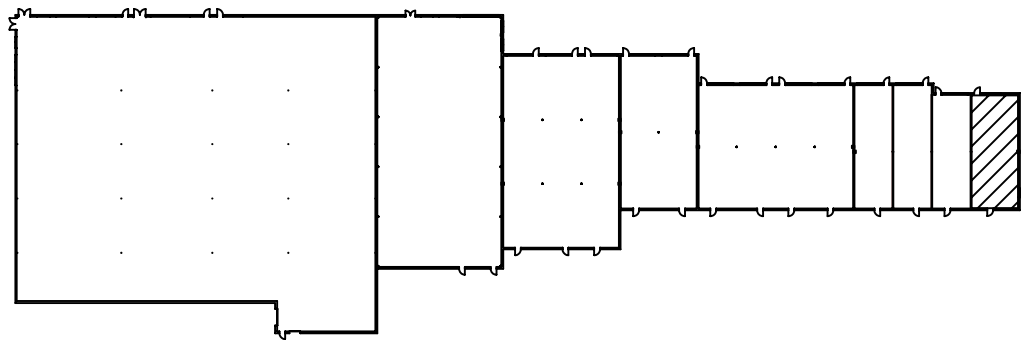

SCALE: 1/8"=1'-0"  
DRAWN: MEP  
DATE: 7/8/2010  
CADFILE: BUILDING A  
REVISIONS:

4143 MOUNTAIN ROAD  
LAKE SHORE PLAZA



ST. JOHN PROPERTIES, INC.  
2560 LORD BALTIMORE DR.  
BALTIMORE, MD 21244  
OFFICE: 410-788-0100  
FAX: 410-788-0851

FLOOR PLAN  
TOTAL: 1,500 SQ. FT.

DRAWING NO.

1 OF 1