


KEY PLAN:
NOT TO SCALE

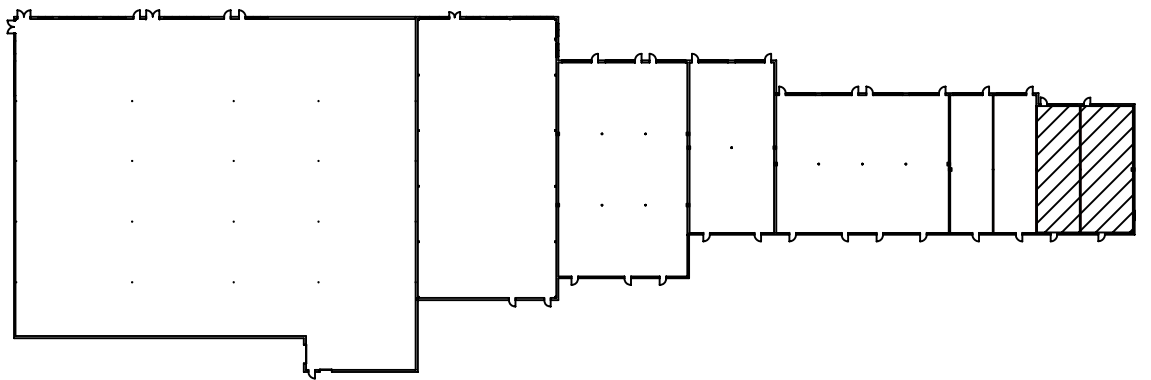

SCALE: 1/8"=1'-0"
DRAWN: MEP
DATE: 7/8/2010
CADFILE: BUILDING A
REVISIONS:

4141 & 4143 MOUNTAIN RD
LAKE SHORE PLAZA



ST. JOHN PROPERTIES, INC.
2560 LORD BALTIMORE DR.
BALTIMORE, MD 21244
OFFICE: 410-788-0100
FAX: 410-788-0851

FLOOR PLAN
TOTAL: 2,700 SQ. FT.

DRAWING NO.

1 OF 1