


OVERALL FLOOR PLAN  
NOT TO SCALE

KEY PLAN  
NOT TO SCALE

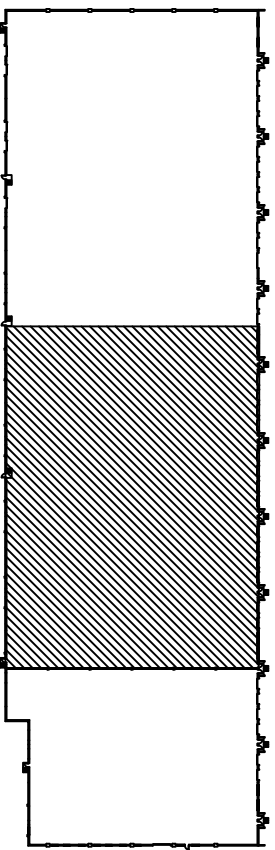


SCALE: AS NOTED  
DRAWN: MKK  
DATE: 7/14/11  
CADFILE: 9475G6R  
REVISIONS:


9475 GERWIG LANE  
SUITES 'F' - 'N'  
COLUMBIA #2  
COLUMBIA, MD 21046



ST. JOHN PROPERTIES, INC.  
2560 LORD BALTIMORE DR.  
BALTIMORE, MD 21244  
OFFICE: 410-788-0100  
FAX: 410-788-0851

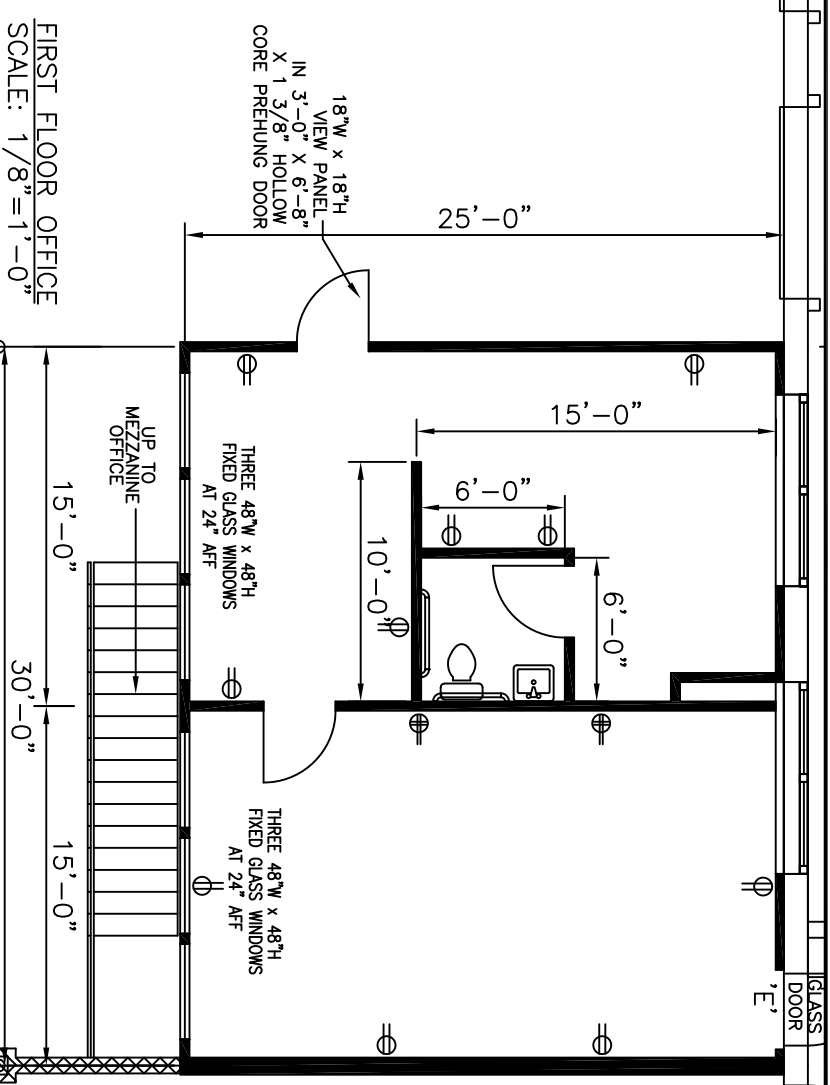

FIRST FLOOR OFFICE  
SCALE: 1/8"=1'-0"

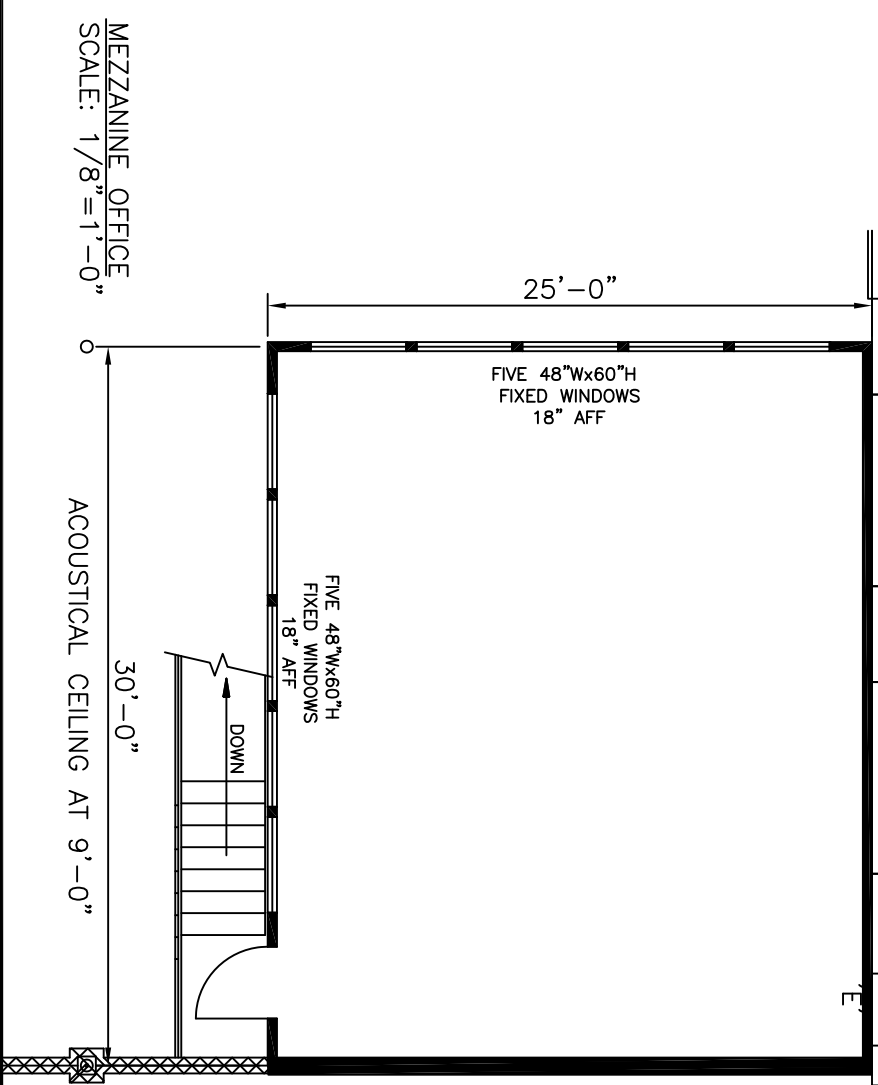

MEZZANINE OFFICE  
SCALE: 1/8"=1'-0"

TOTAL: 54,000 SQ. FT.  
OFFICE: 1,500 SQ. FT.  
WHSE: 52,500 SQ. FT.

DRAWING NO.

1 OF 1