


KEY PLAN  
NOT TO SCALE

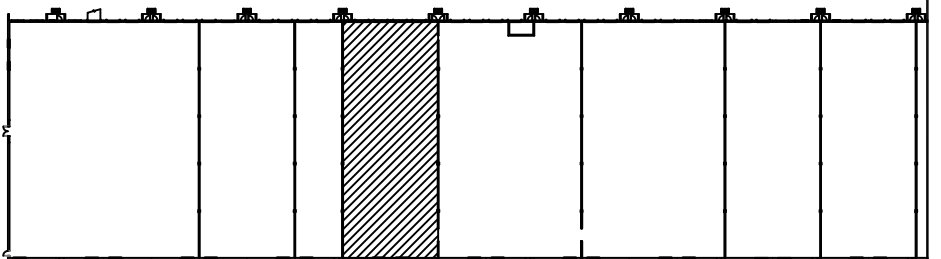

SCALE: NOT TO SCALE  
DRAWN: MJK  
DATE: 5/12/11  
CADFILE: 9520GER  
REVISIONS:

9520 GERWIG LANE  
SUITES 'L-M'  
COLUMBIA #3  
COLUMBIA, MD 21046



ST. JOHN PROPERTIES, INC.  
2560 LORD BALTIMORE DR.  
BALTIMORE, MD 21244  
OFFICE: 410-788-0100  
FAX: 410-788-0851

FLOOR PLAN  
TOTAL: 9,000 SQ. FT.

DRAWING NO.

1 OF 1