


TOTAL: 2,700 SQ.FT.
 OFFICE: 915 SQ.FT.
 W/H: 1,785 SQ.FT

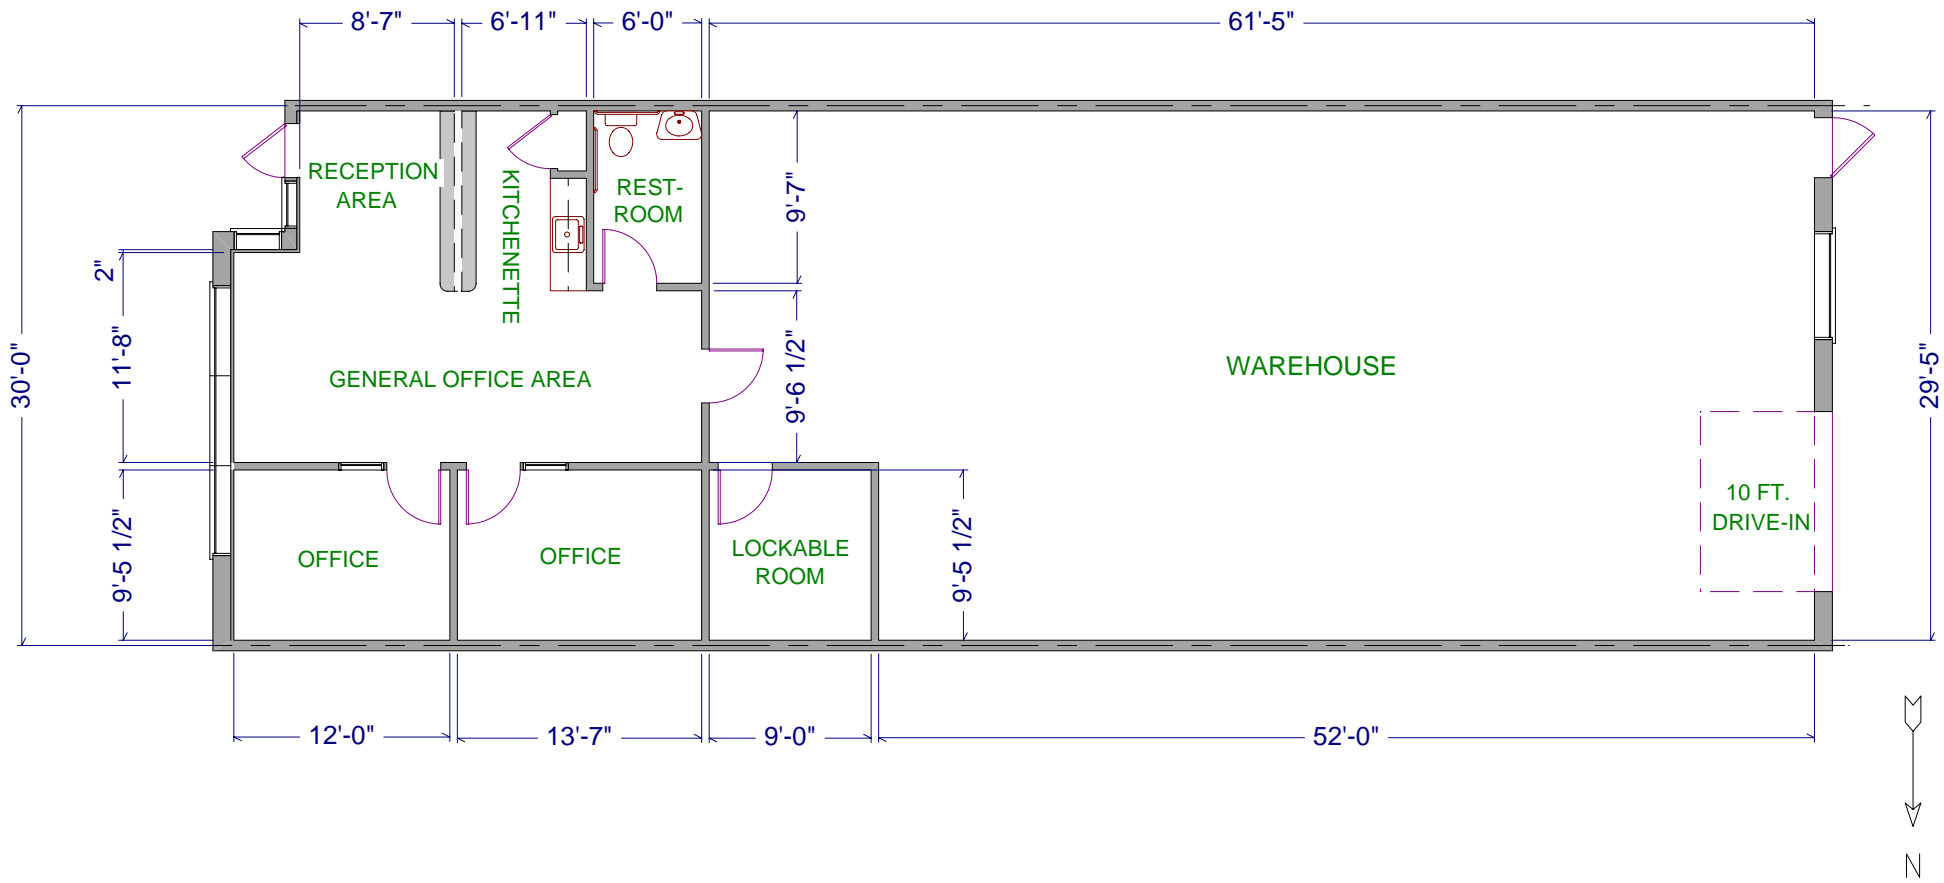

DESIGNED BY:	
DRAWN BY:	FAITH HILE
CHECKED BY:	
APPROVED BY:	

ST. JOHN PROPERTIES, INC.
 1020 JAMES DR., SUITE G
 HARTLAND, WI 53029

FLOOR PLAN / TENANT BUILDOUT FOR:
 LAKE COUNTRY RESEARCH CENTER
 1005 RICHARDS ROAD, SUITE F
 HARTLAND, WI 53029

PROJECT NO.	DATE
	08-05-09
DRAWING NO.	
HAR1005F	