


KEY PLAN  
NOT TO SCALE

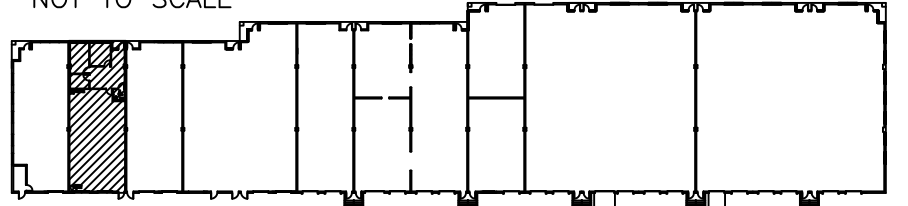

SCALE: 1/8" = 1'-0"  
DRAWN: MJK  
DATE: 3/1/10  
CADFILE: 1500crc  
REVISIONS:

1500 CATON CENTER DRIVE  
SUITE 'B'  
CATON RESEARCH CENTER  
BALTIMORE, MD 21227



ST. JOHN PROPERTIES, INC.  
2560 LORD BALTIMORE DR.  
BALTIMORE, MD 21244  
OFFICE: 410-788-0100  
FAX: 410-788-0851

FLOOR PLAN  
TOTAL: 2,400 SQ. FT.  
OFFICE: 736 SQ. FT.  
WHSE: 1,664 SQ. FT.

DRAWING NO.  
1 OF 1