


KEY PLAN
NOT TO SCALE

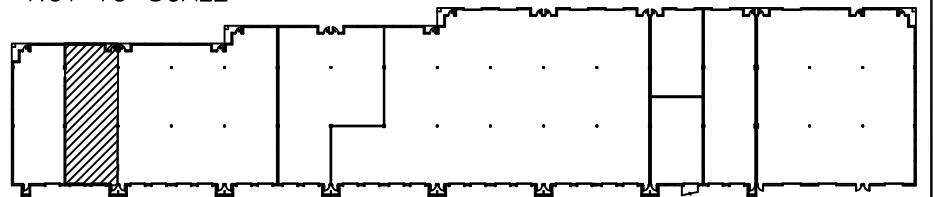

SCALE: 1/8" = 1'-0"
DRAWN: MJK
DATE: 5/16/11
CADFILE: 1520CRC
REVISIONS:

1520 CATON CENTER DRIVE
SUITE 'R'
CATON RESEARCH CENTER II
BALTIMORE, MD 21227



ST. JOHN PROPERTIES, INC.
2560 LORD BALTIMORE DR.
BALTIMORE, MD 21244
OFFICE: 410-788-0100
FAX: 410-788-0851

FLOOR PLAN
TOTAL: 2,400 SQ. FT.
OFFICE: 1,133 SQ. FT.
WHSE: 1,267 SQ. FT.

DRAWING NO.

1 OF 1