


KEY PLAN: NOT TO SCALE

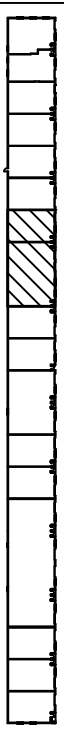

SCALE: 1/8"=1'-0"
 DRAWN: BMB
 DATE: 7/15/09
 CADFILE: 114360M
 REVISIONS: 2/8/10

11436 CRONRIDGE DRIVE
 SUITES 'O-Q'
 OWINGS MILLS 1
 OWINGS MILLS, MD 21117



ST. JOHN PROPERTIES, INC.
 2560 LORD BALTIMORE DR.
 BALTIMORE, MD 21244
 OFFICE: 410-788-0100
 FAX: 410-788-0851

FLOOR PLAN
 TOTAL: 4,050 SQ. FT.
 OFFICE: 1,646 SQ. FT.
 WHSE: 2,404 SQ. FT.

DRAWING NO.

1 OF 1