


SUITES 'P - R': 7,200 SQ. FT.
 OFFICE: 1,567 SQ. FT.
 WHSE: 5,633 SQ. FT.

SUITES 'L - N': 7,800 SQ. FT.
 OFFICE: 5,164 SQ. FT.
 WHSE: 2,636 SQ. FT.

KEY PLAN
 NOT TO SCALE

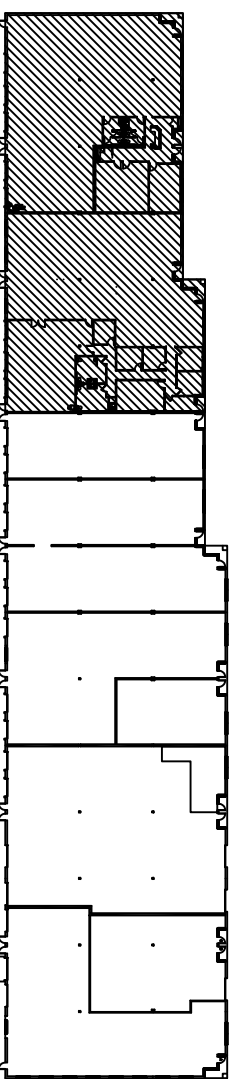

SCALE: 3/32" = 1'-0"
 DRAWN: MJK
 DATE: 3/23/09
 CADFILE: 11409DM
 REVISIONS: 7/23/09

11409 CRONHILL DRIVE
 SUITES 'L-R'
 OWINGS MILLS II
 OWINGS MILLS, MD 21117



ST. JOHN PROPERTIES, INC.
 2560 LORD BALTIMORE DR.
 BALTIMORE, MD 21244
 OFFICE: 410-788-0100
 FAX: 410-788-0851

FLOOR PLAN
 TOTAL: 15,000 SQ. FT.
 OFFICE: 1,567 SQ. FT.
 WHSE: 8,269 SQ. FT.

DRAWING NO.

1 OF 1