


KEY PLAN
NOT TO SCALE

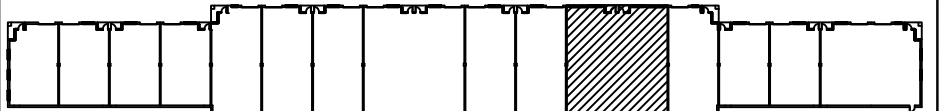

SCALE: 1/8"=1'-0"
DRAWN: MJK
DATE: 4/29/10
CADFILE: 1900LAND
REVISIONS:

1900 LANSDOWNE ROAD
SUITES 'F - G'
LANSDOWNE CENTER
BALTIMORE, MD 21227



ST. JOHN PROPERTIES, INC.
2560 LORD BALTIMORE DR.
BALTIMORE, MD 21244
OFFICE: 410-788-0100
FAX: 410-788-0851

FLOOR PLAN
TOTAL: 3,900 SQ. FT.
OFFICE: 494 SQ. FT.
WHSE: 3,406 SQ. FT.

DRAWING NO.

1 OF 1