


KEY PLAN  
NOT TO SCALE

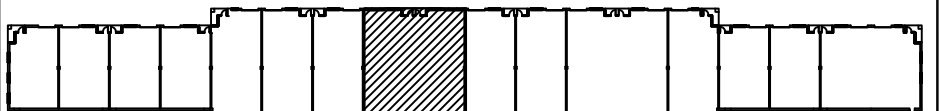

SCALE: 1/8"=1'-0"  
DRAWN: MJK  
DATE: 10/1/10  
CADFILE: 1900LAND  
REVISIONS: 2/3/11

1900 LANSDOWNE ROAD  
SUITES 'L -M'  
LANSDOWNE CENTER  
BALTIMORE, MD 21227



ST. JOHN PROPERTIES, INC.  
2560 LORD BALTIMORE DR.  
BALTIMORE, MD 21244  
OFFICE: 410-788-0100  
FAX: 410-788-0851

FLOOR PLAN  
TOTAL: 3,900 SQ. FT.  
OFFICE: 437 SQ. FT.  
WHSE: 3,463 SQ. FT.

DRAWING NO.

1 OF 1