


10,500 SQ. FT.
OFFICE: 483 SQ. FT.

14,700 SQ. FT.
OFFICE: 3,382 SQ. FT.

3,000 SQ. FT.

KEY PLAN
NOT TO SCALE

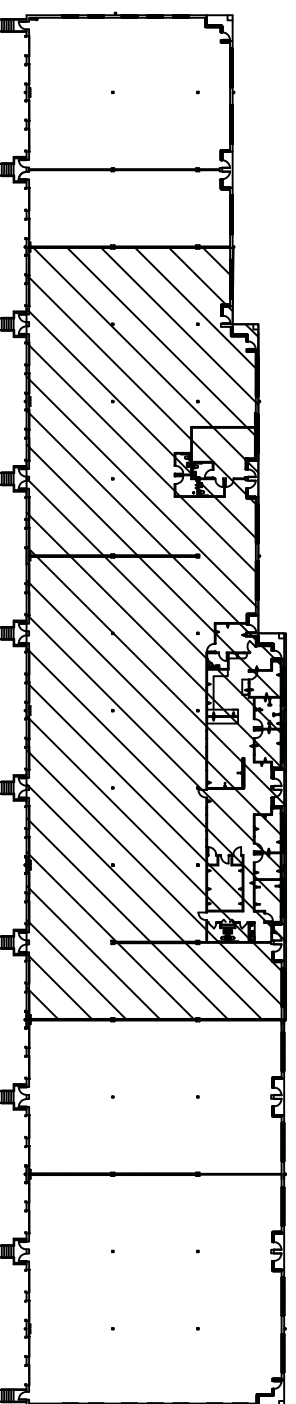

SCALE: NOT TO SCALE
DRAWN: MKK
DATE: 7/10/09
CADFILE: 504MCCOR
REVISIONS:

504 MC CORMICK DRIVE
SUITES 'F' - 'Q'
INTERNATIONAL TRADE CENTER
GLEN BURNIE, MD 21061



ST. JOHN PROPERTIES, INC.
2560 LORD BALTIMORE DR.
BALTIMORE, MD 21244
OFFICE: 410-788-0100
FAX: 410-788-0851

FLOOR PLAN
TOTAL: 28,200 SQ. FT.
OFFICE: 3,865 SQ. FT.
WHSE: 24,335 SQ. FT.

DRAWING NO.