


TOTAL: 29,400 SQ. FT.  
OFFICE: 3,334 SQ. FT.  
WHSE: 26,066 SQ. FT.

TOTAL: 14,700 SQ. FT.  
OFFICE: 0 SQ. FT.  
WHSE: 14,700 SQ. FT.

KEY PLAN  
NOT TO SCALE

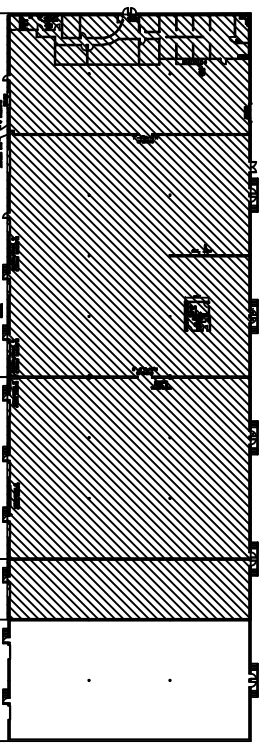

SCALE: NOT TO SCALE  
DRAWN: MKK  
DATE: 5/6/09  
CADFILE: 4206  
REVISIONS: 12/2/09

4206 SHANNON DRIVE  
SUITES '1 - 9'  
SHANNON BUSINESS CENTER  
BALTIMORE, MD 21230



ST. JOHN PROPERTIES, INC.  
2560 LORD BALTIMORE DR.  
BALTIMORE, MD 21244  
OFFICE: 410-788-0100  
FAX: 410-788-0851

FLOOR PLAN  
TOTAL: 44,100 SQ. FT.  
OFFICE: 3,334 SQ. FT.  
WHSE: 40,766 SQ. FT.

DRAWING NO.

1 OF 1