


**TOTAL:
5,400 SQ.FT.**

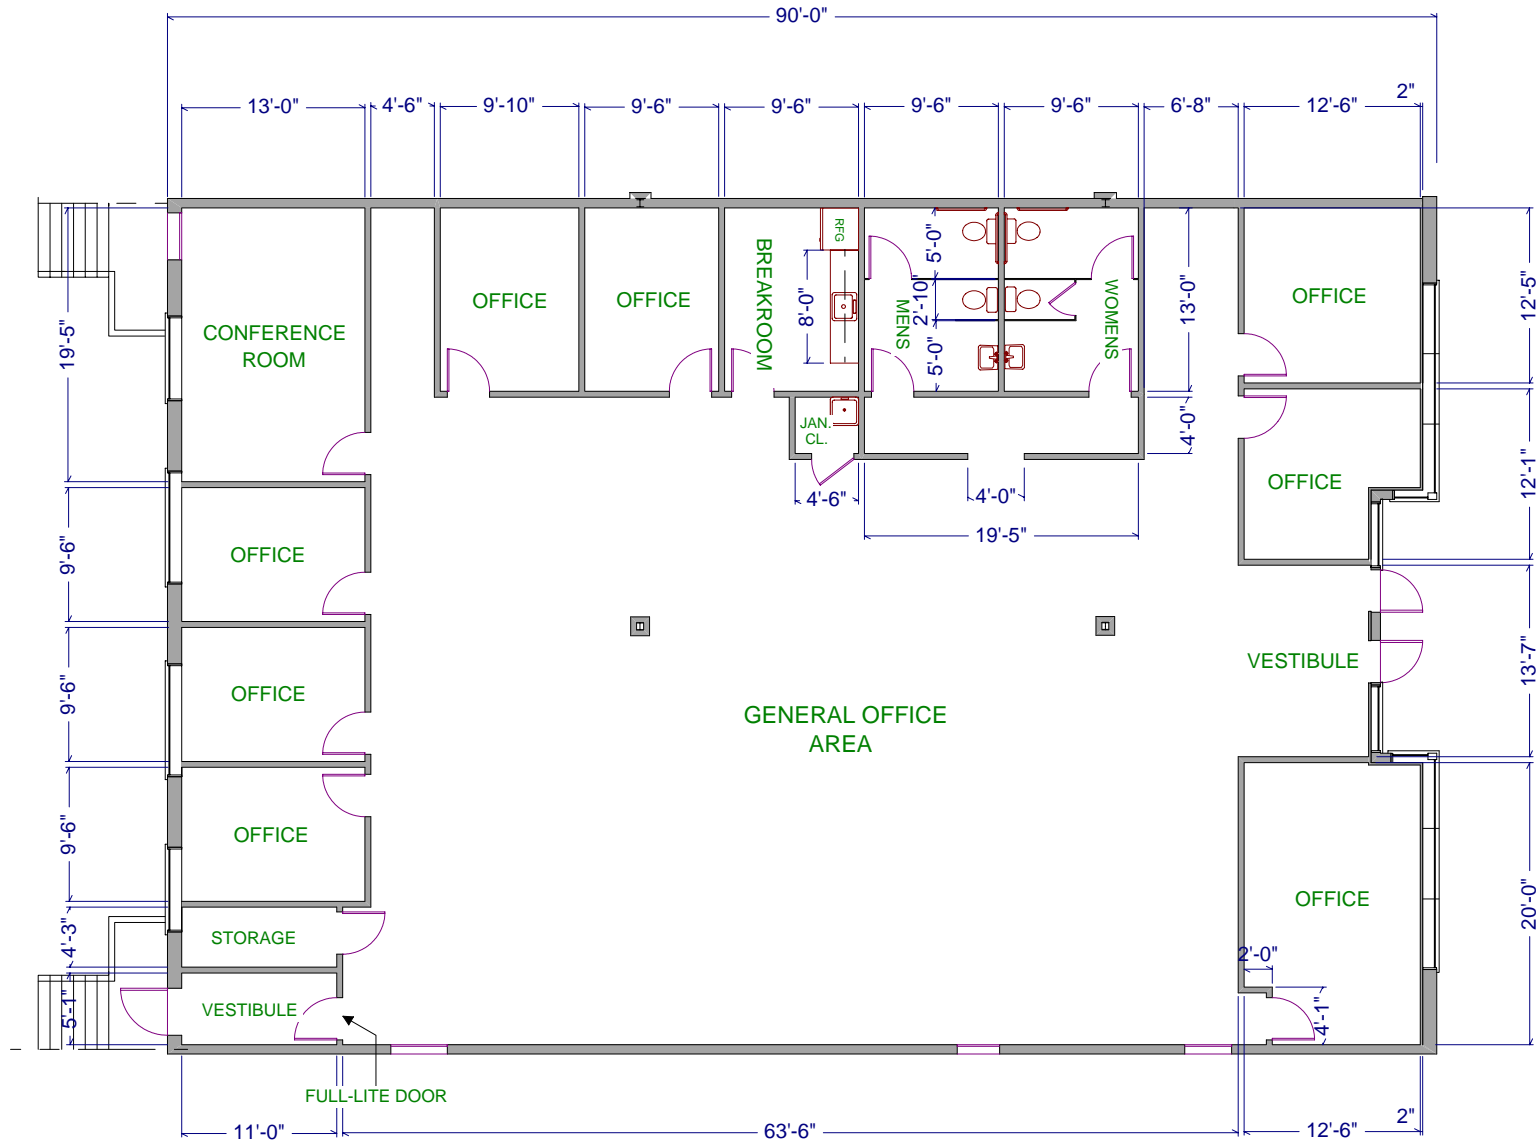

DESIGNED BY:	FAITH HILE
DRAWN BY:	FAITH HILE
CHECKED BY:	
APPROVED BY:	

ST. JOHN PROPERTIES, INC.
 1020 JAMES DRIVE, SUITE G
 HARTLAND, WI 53029

FLOOR PLAN / TENANT BUILDOUT FOR:
 MEQUON RESEARCH CENTER
 6040 W. EXECUTIVE DRIVE, SUITES E & F
 MEQUON, WI 53092

PROJECT NO.	DATE
DRAWING NO.	

MEQ6040E&F