
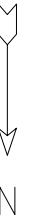


TOTAL: 2,400 SQ.FT.
 OFFICE: 1,654 SQ.FT.
 W/H: 746 SQ.FT.

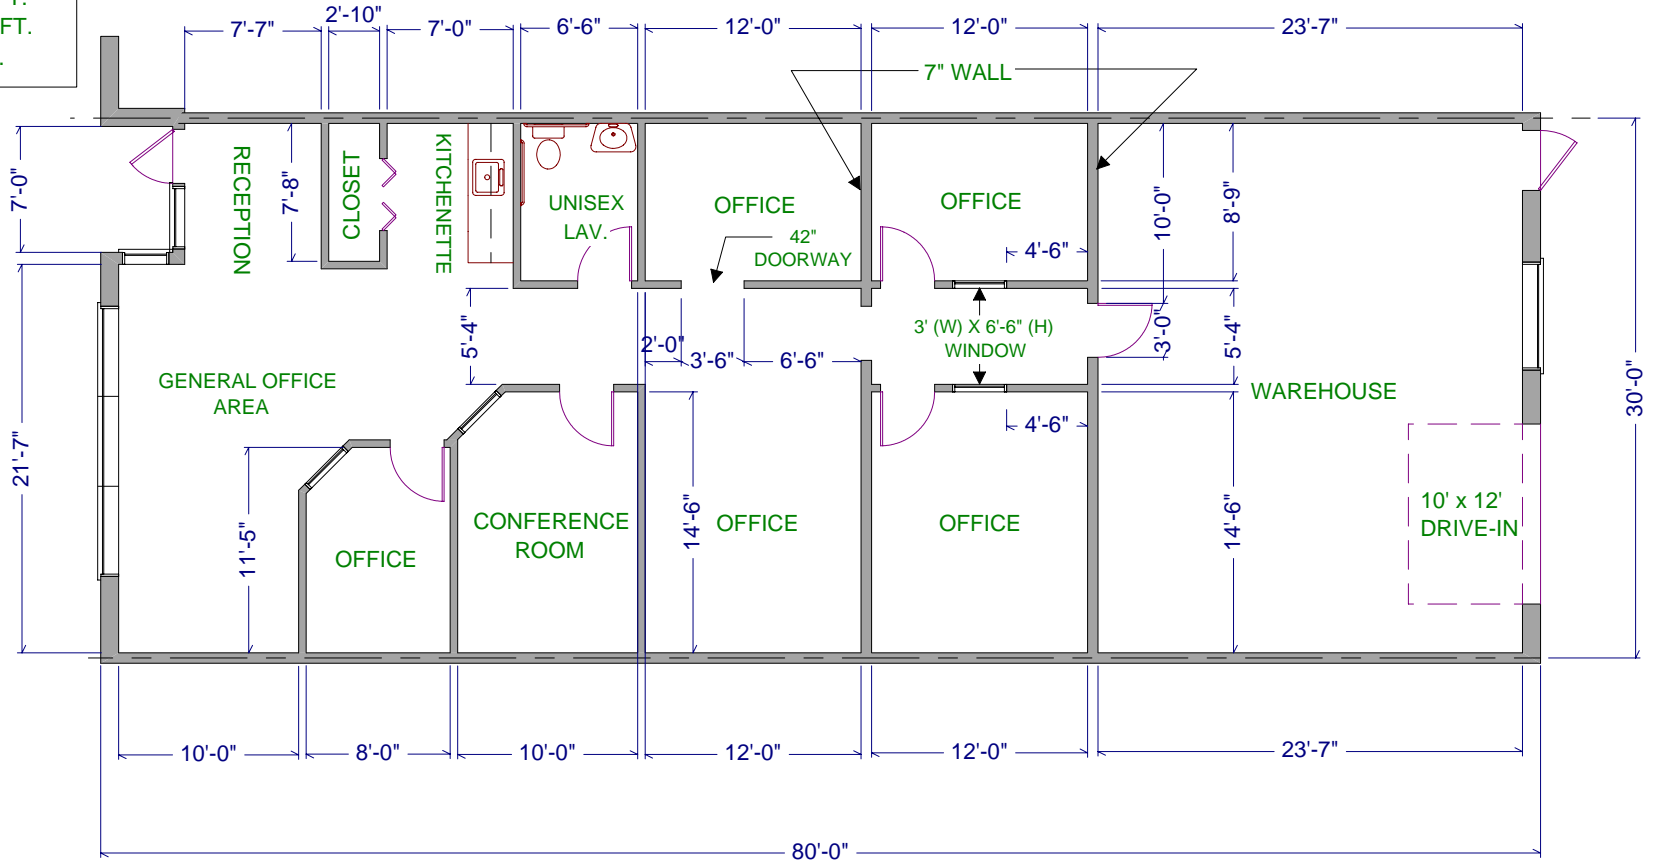

DESIGNED BY:
 DRAWN BY: FAITH HILE
 CHECKED BY:
 APPROVED BY:

ST. JOHN PROPERTIES, INC.

1020 JAMES DRIVE, SUITE G
 HARTLAND, WI 53029

FLOOR PLAN / TENANT BUILDOUT FOR:

LAKE COUNTRY RESEARCH CENTER
 1005 RICHARDS ROAD, SUITE D
 HARTLAND, WI 53029

PROJECT NO.

DATE
 02-19-10

DRAWING NO.

HAR1005D