


KEY PLAN
NOT TO SCALE

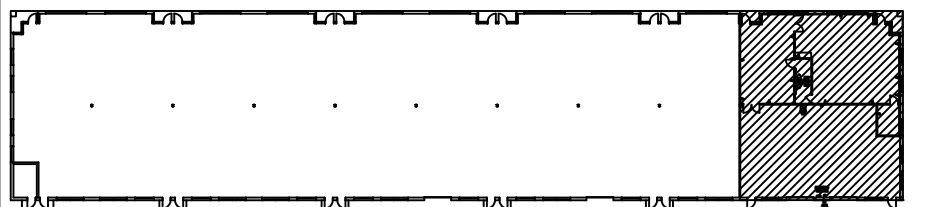

SCALE: 1/8"=1'-0"
DRAWN: MJK
DATE: 4/24/09
CADFILE: 441DEF
REVISIONS: 5/28/09

441 DEFENSE HIGHWAY
SUITES 'A & B'
ANNAPOLIS CORP. CENTER
ANNAPOLIS, MD 21401



ST. JOHN PROPERTIES, INC.
2560 LORD BALTIMORE DR.
BALTIMORE, MD 21244
OFFICE: 410-788-0100
FAX: 410-788-0851

FLOOR PLAN
TOTAL: 4,200 SQ. FT.
OFFICE: 2,013 SQ. FT.
WHSE: 2,187 SQ. FT.

DRAWING NO.

1 OF 1