


KEY PLAN: NOT TO SCALE

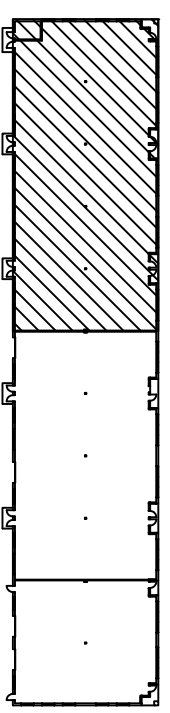

SCALE: NOT TO SCALE
 DRAWN: BMB
 DATE: 10/19/10
 CADFILE: 441_

441 DEFENSE HWY
 SUITES 'G - L'
 ANNAPOLIS CORPORATE CENTER
 ANNAPOLIS, MD 21401



ST. JOHN PROPERTIES, INC.
 2560 LORD BALTIMORE DR.
 BALTIMORE, MD 21244
 OFFICE: 410-788-0100
 FAX: 410-788-0851

FLOOR PLAN
 TOTAL: 10,500 SQ. FT.

DRAWING NO.

1 OF 1