


THIS SPACE HAS BEEN EQUIPPED WITH AN ENERGY EFFICIENT LIGHTING SYSTEM. BGE ESTIMATED ANNUAL LIGHTING COSTS: **\$3,097**

\*BASED ON 50 HOUR WORK WEEK AT \$0.15/KWH

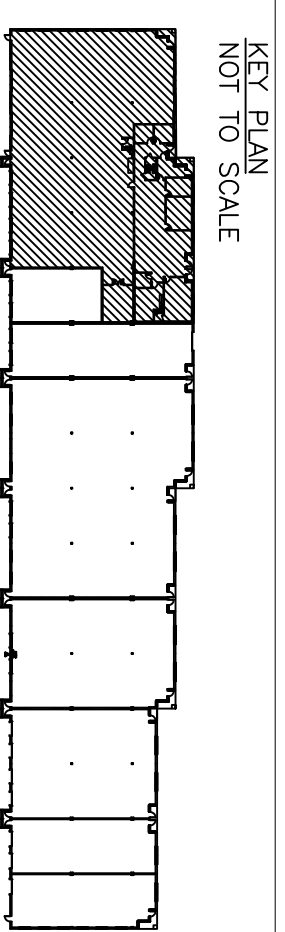

SCALE: 1/16"=1'-0"  
 DRAWN: MK  
 DATE: 7/2/08  
 CADFILE: 3921VERO  
 REVISIONS: 11/6/09

3921 VERO ROAD  
 SUITES 'M (FRONT) - Q'  
 CATON RESEARCH CENTER I  
 BALTIMORE, MD 21227



ST. JOHN PROPERTIES, INC.  
 2560 LORD BALTIMORE DR.  
 BALTIMORE, MD 21244  
 OFFICE: 410-788-0100  
 FAX: 410-788-0851

FLOOR PLAN  
 TOTAL: 13,800 SQ. FT.  
 OFFICE: 3,450 SQ. FT.  
 WHSE: 10,350 SQ. FT.

DRAWING NO.  
 1 OF 1