


KEY PLAN: NOT TO SCALE

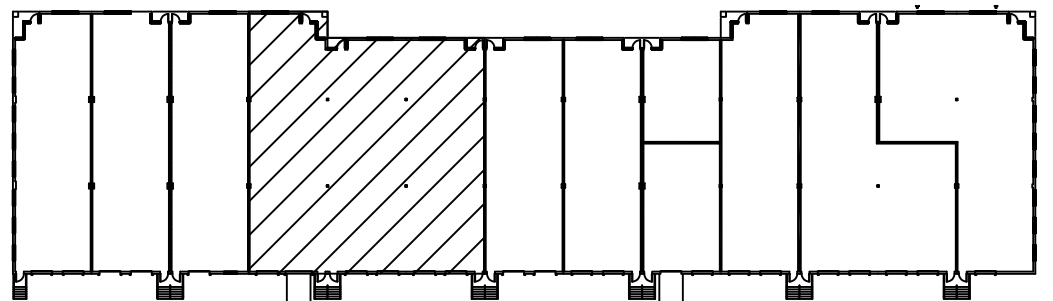

SCALE: 3/32" = 1'-0"  
 DRAWN: BMB  
 DATE: 12/7/10  
 CADFILE: 3916VERO  
 REVISIONS:

3916 VERO ROAD  
 SUITES 'H' - 'J'  
 CATON RESEARCH CENTER  
 BALTIMORE, MD 21227



ST. JOHN PROPERTIES, INC.  
 2560 LORD BALTIMORE DR.  
 BALTIMORE, MD 21244  
 OFFICE: 410-788-0100  
 FAX: 410-788-0851

FLOOR PLAN  
 TOTAL: 8,400 SQ. FT.  
 OFFICE: 2,592 SQ. FT.  
 WHSE: 5,808 SQ. FT.

DRAWING NO.  
 1 OF 1