


KEY PLAN
NOT TO SCALE

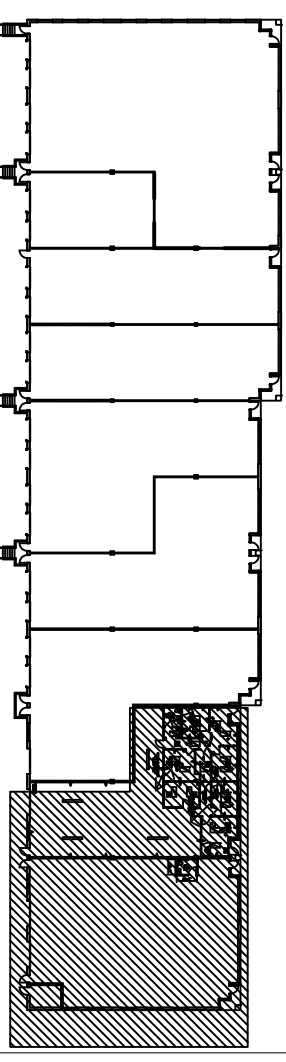

10' x 12'
DRIVE-IN
DOOR
TOTAL: 3,780 SQ. FT.
OFFICE: 1,210 SQ. FT.
WHSE: 2,570 SQ. FT.

10' x 12'
DRIVE-IN
DOOR
TOTAL: 5,040 SQ. FT.
WHSE: 5,040 SQ. FT.

SCALE: NOT TO SCALE
DRAWN: MJK
DATE: 3/18/09
CADFILE: 2545LORD
REVISIONS:

2545 LORD BALTIMORE DRIVE
SUITES 'A - D (FRONT)'
WINDSOR CORPORATE PARK
BALTIMORE, MD 21244



ST. JOHN PROPERTIES, INC.
2560 LORD BALTIMORE DR.
BALTIMORE, MD 21244
OFFICE: 410-788-0100
FAX: 410-788-0851

FLOOR PLAN
TOTAL: 8,820 SQ. FT.
OFFICE: 1,210 SQ. FT.
WHSE: 7,610 SQ. FT.

DRAWING NO.
1 OF 1