


NOT TO SCALE
KEY PLAN

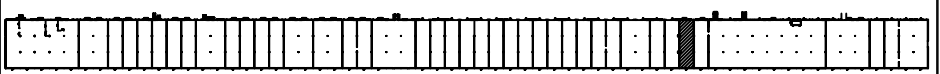

SCALE: NOT TO SCALE
DRAWN: BMB
DATE: 12/15/09
CADFILE: Timonium
REVISIONS:

2217 GREENSPRING DR.
TIMONIUM BUSINESS CENTER
TIMONIUM, MD 21093



ST. JOHN PROPERTIES, INC.
2560 LORD BALTIMORE DR.
BALTIMORE, MD 21244
OFFICE: 410-788-0100
FAX: 410-788-0851

FLOOR PLAN
TOTAL: 3,000 SQ. FT.

DRAWING NO.

1 OF 1