


KEY PLAN:  
NOT TO SCALE

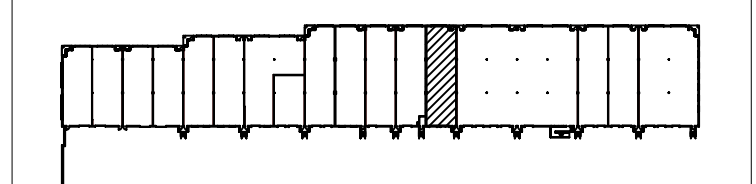

SCALE: 1/8"=1'-0"  
DRAWN: MEP  
DATE: 7/13/2010  
CADFILE: 200-282R

224 BUSINESS CENTER DR.  
REISTERSTOWN BUSINESS CENTER  
REISTERSTOWN, MD 21136



ST. JOHN PROPERTIES, INC.  
2560 LORD BALTIMORE DR.  
BALTIMORE, MD 21244  
OFFICE: 410-788-0100  
FAX: 410-788-0851

FLOOR PLAN  
TOTAL: 3,000 SQ. FT.  
OFFICE: 2,315 SQ. FT.  
WHSE: 685 SQ. FT.

DRAWING NO.  
1 OF 1